


The Turnstone Loft Level Plan

Railroad Ave


The Sandpiper


E Maple/The Shearwater

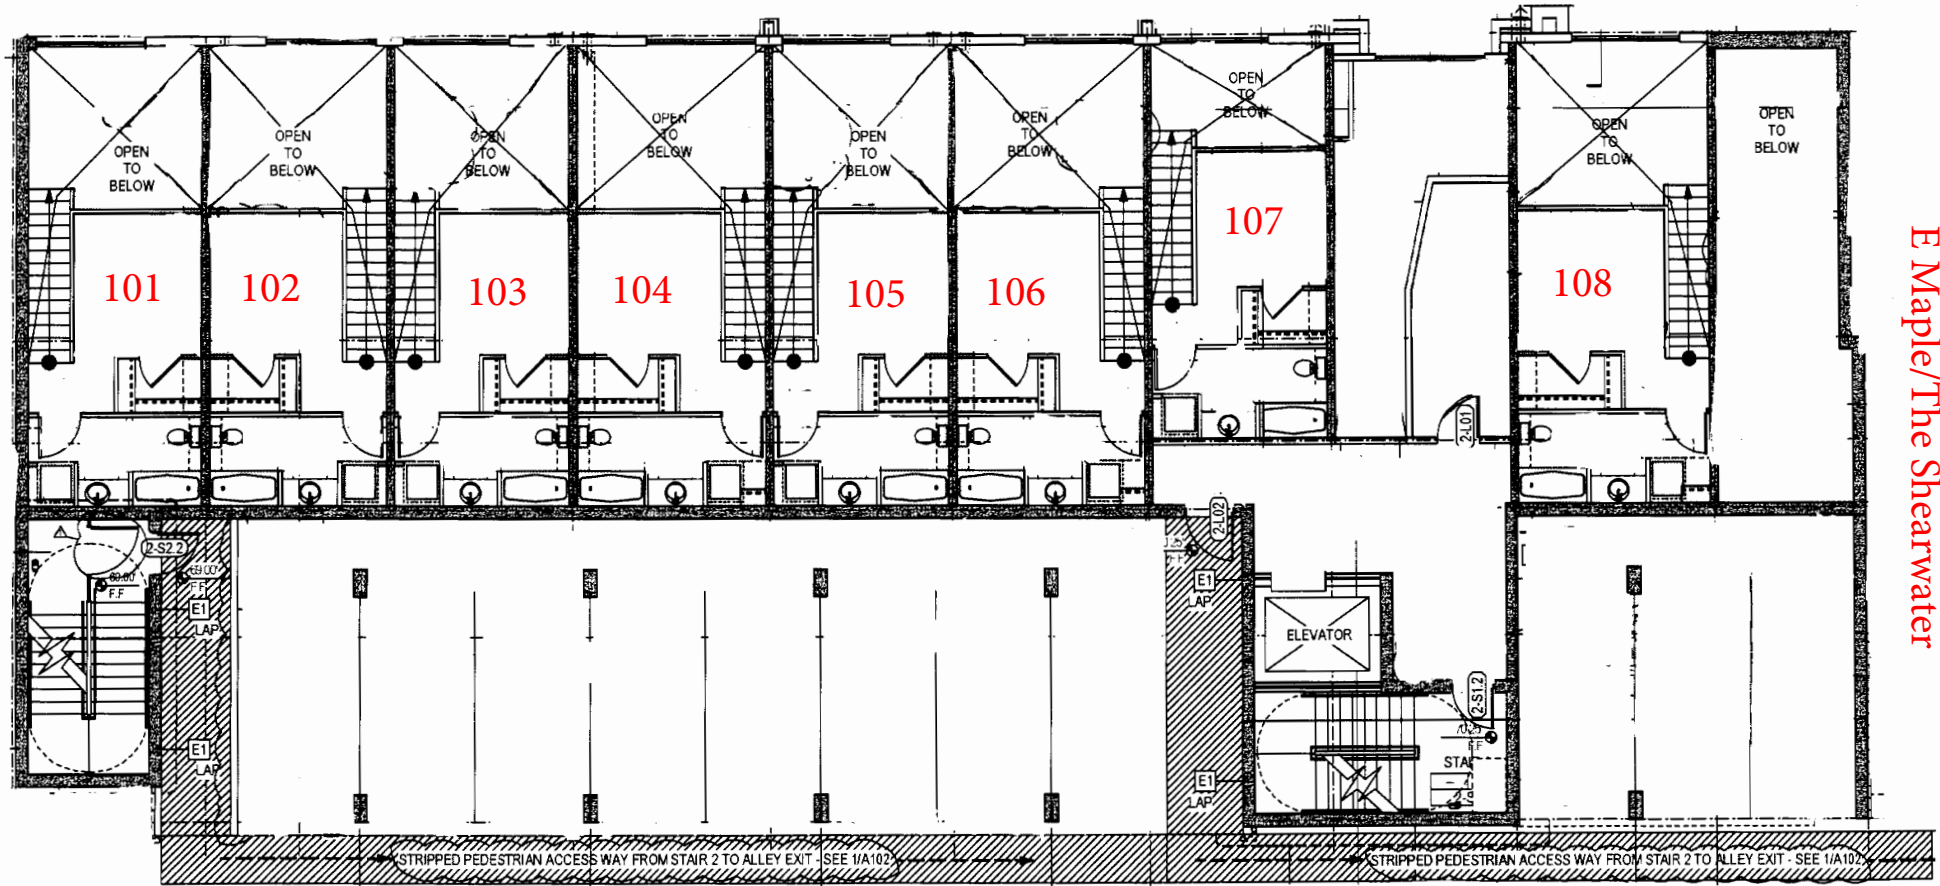


Parkade

The Turnstone Typical Apartment Level Plan

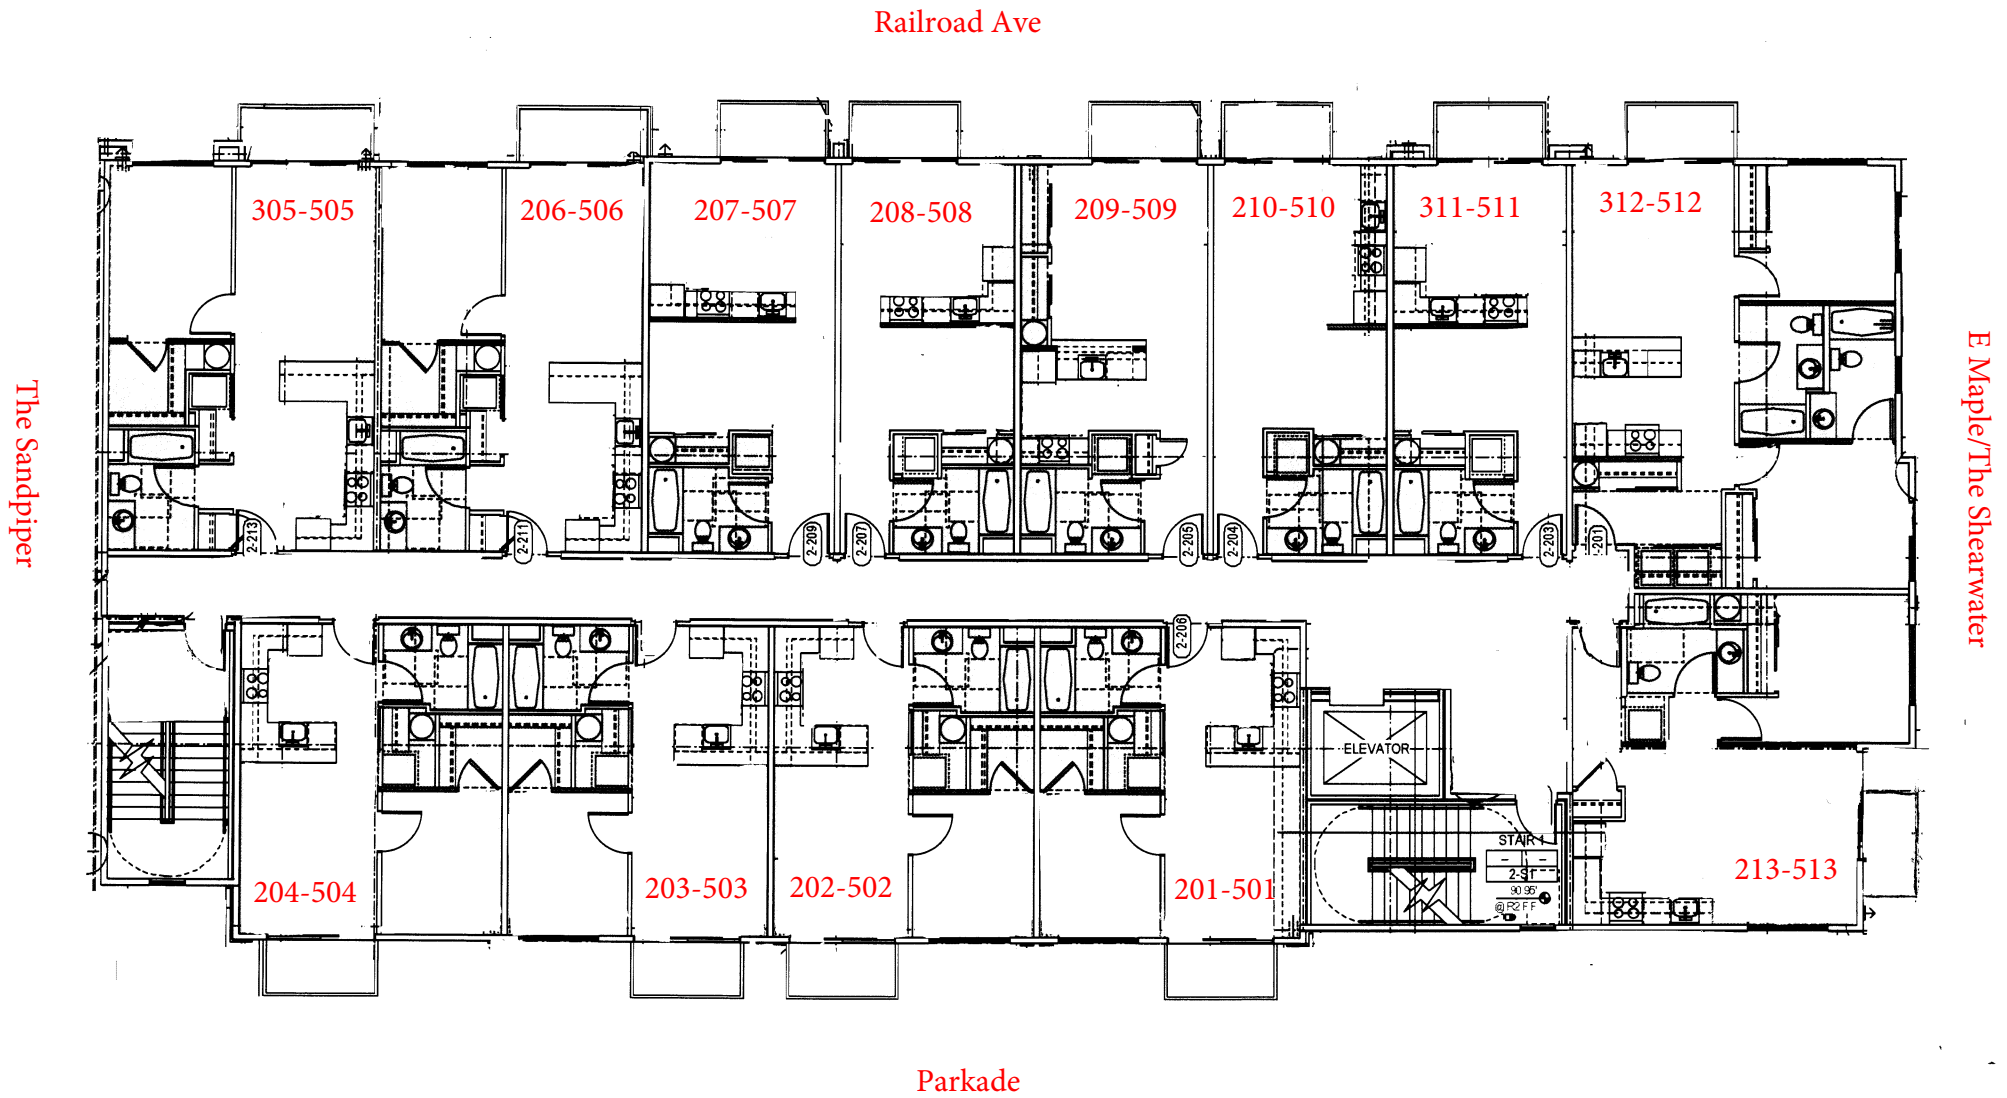

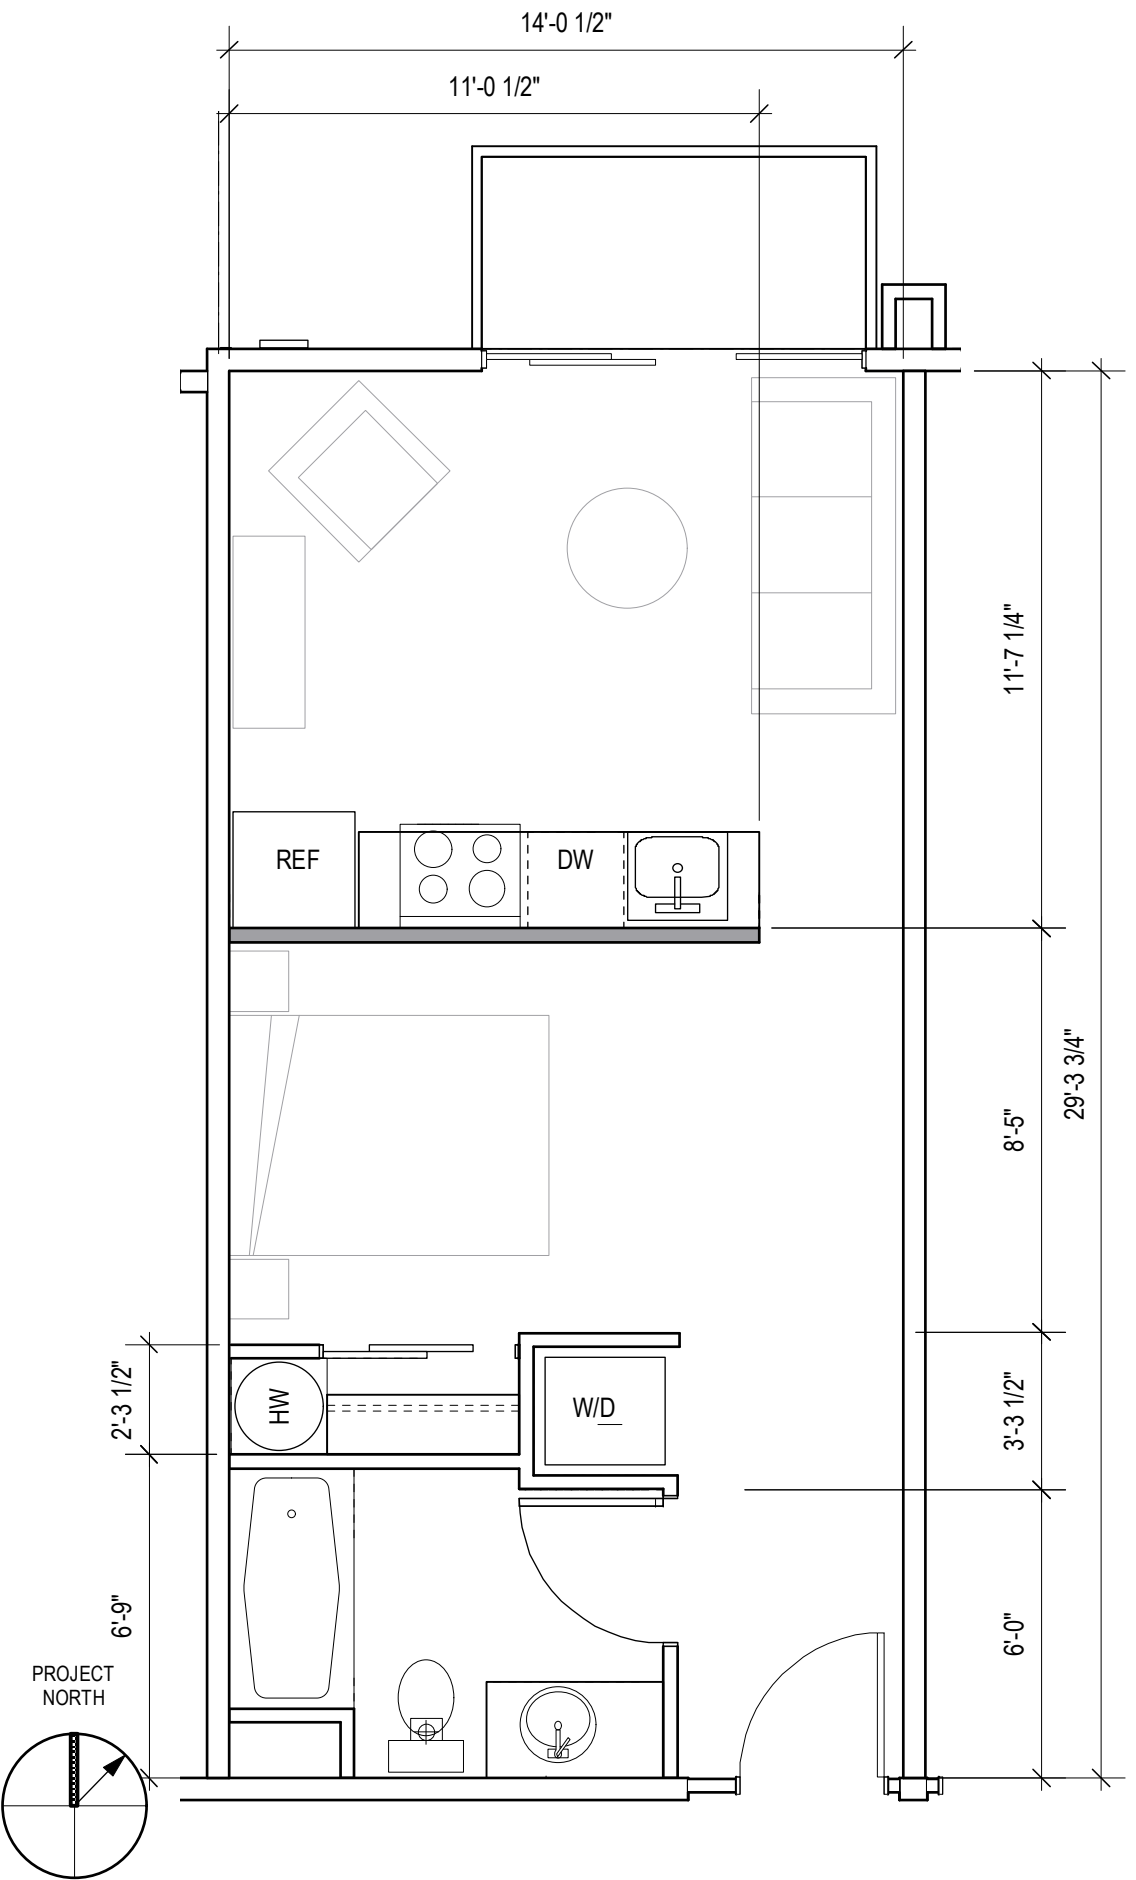


PROJECT NORTH

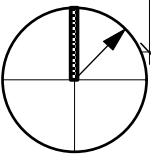

1

Studio Unit S.1 Type 1 Plan


 


SCALE: 1/4" = 1'-0"

412 SF


Units- 2-109 to 2-409

Units 207, 307, 407 & 507

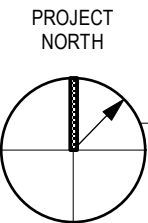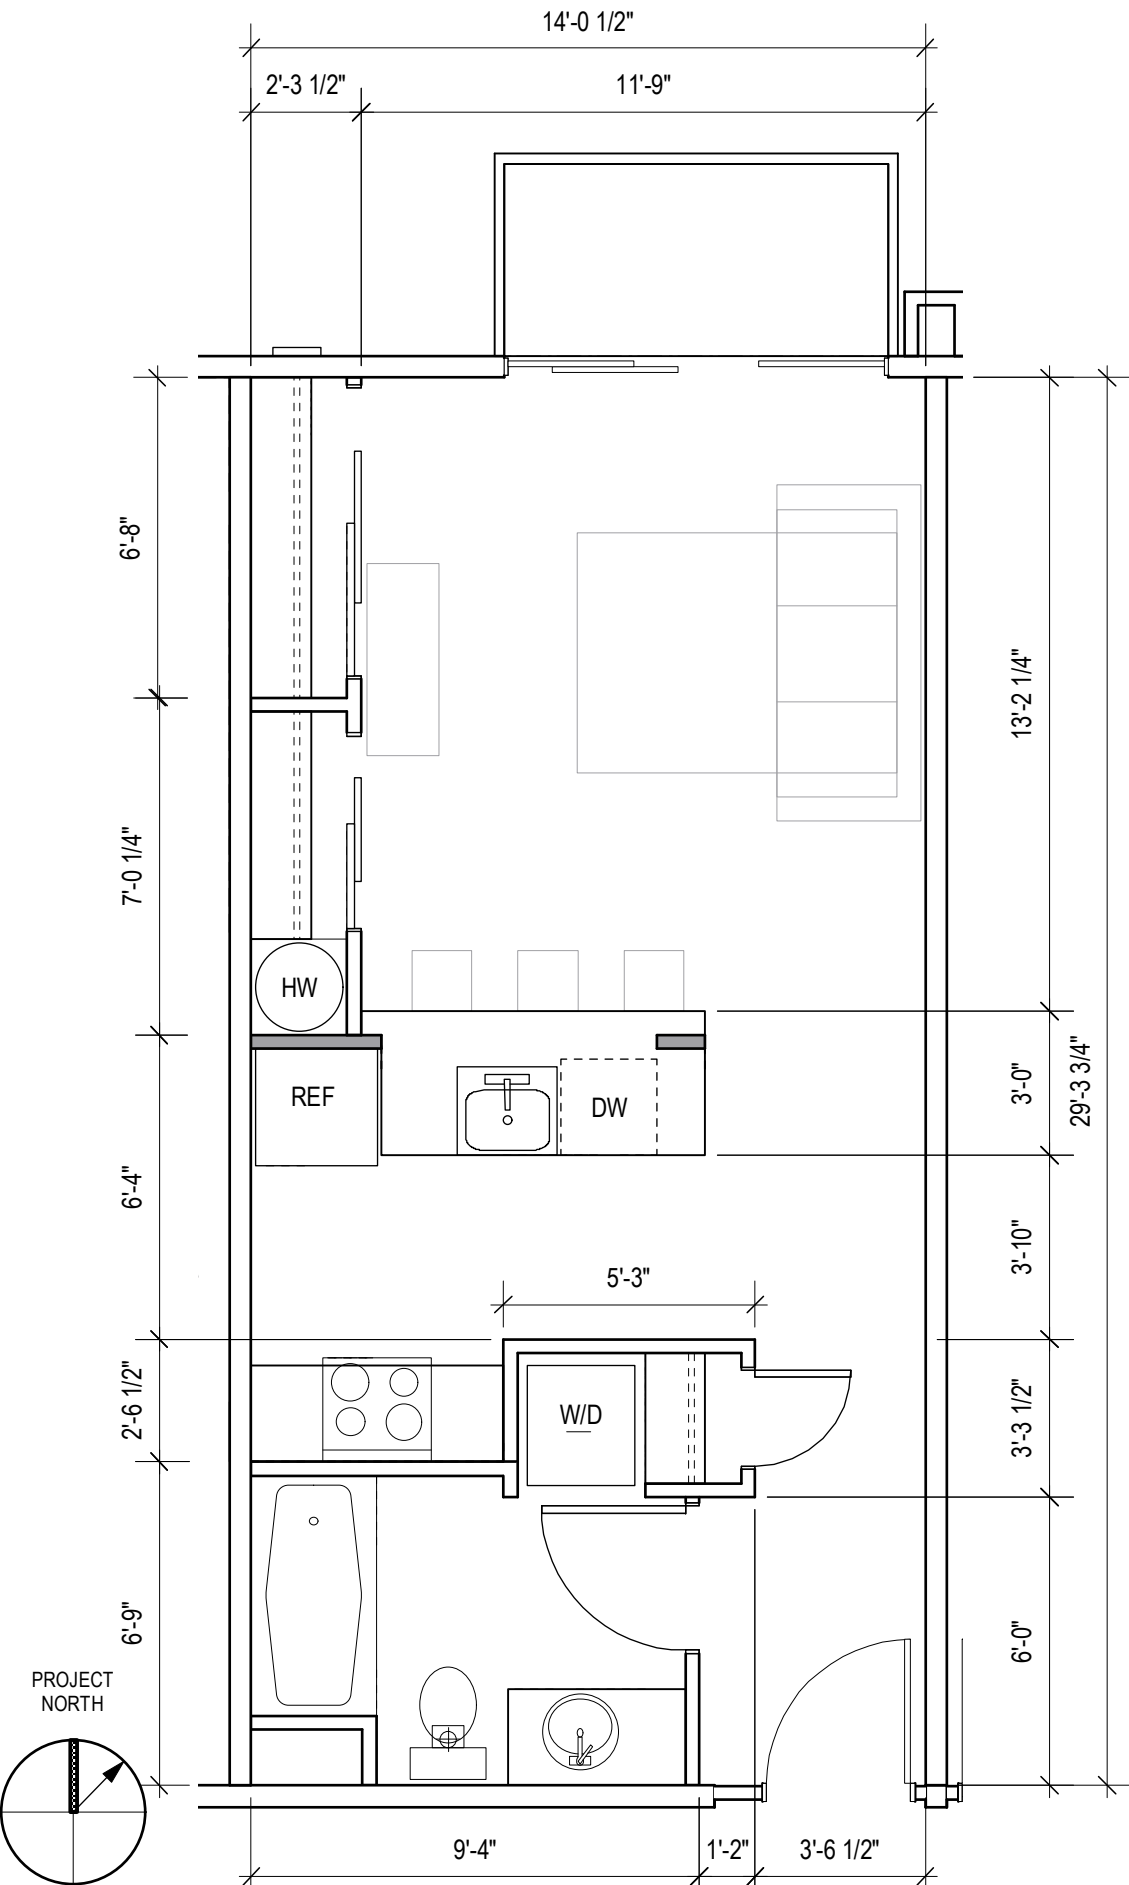

3


Studio Unit S.3 Type 1 Plan

 

412 SF


Units: 2-105 to 2-405

Units: 209-509

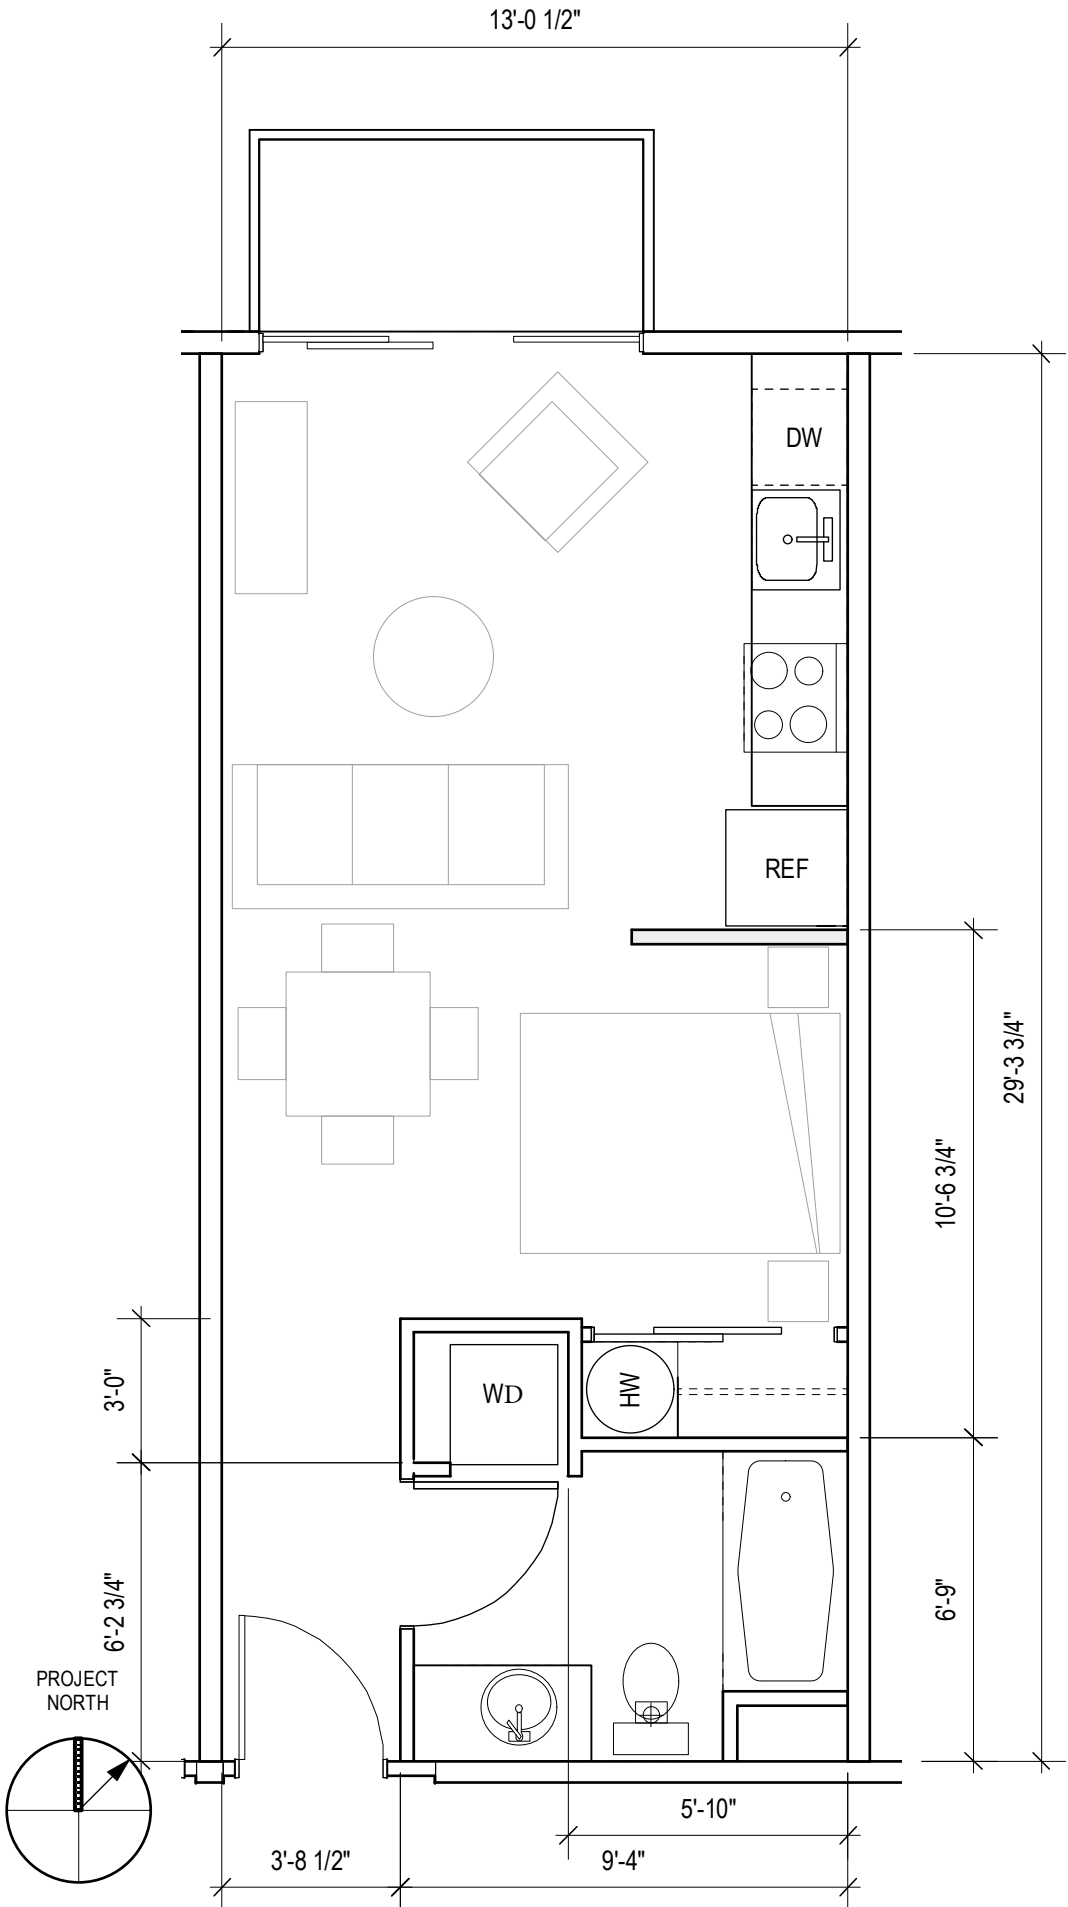

2

Studio Unit S.2 Type 1 Plan


 


SCALE: 1/4" = 1'-0"

383 SF


Units: 2-104 to 2-404

Units: 210-510

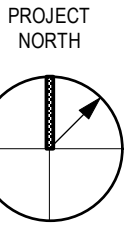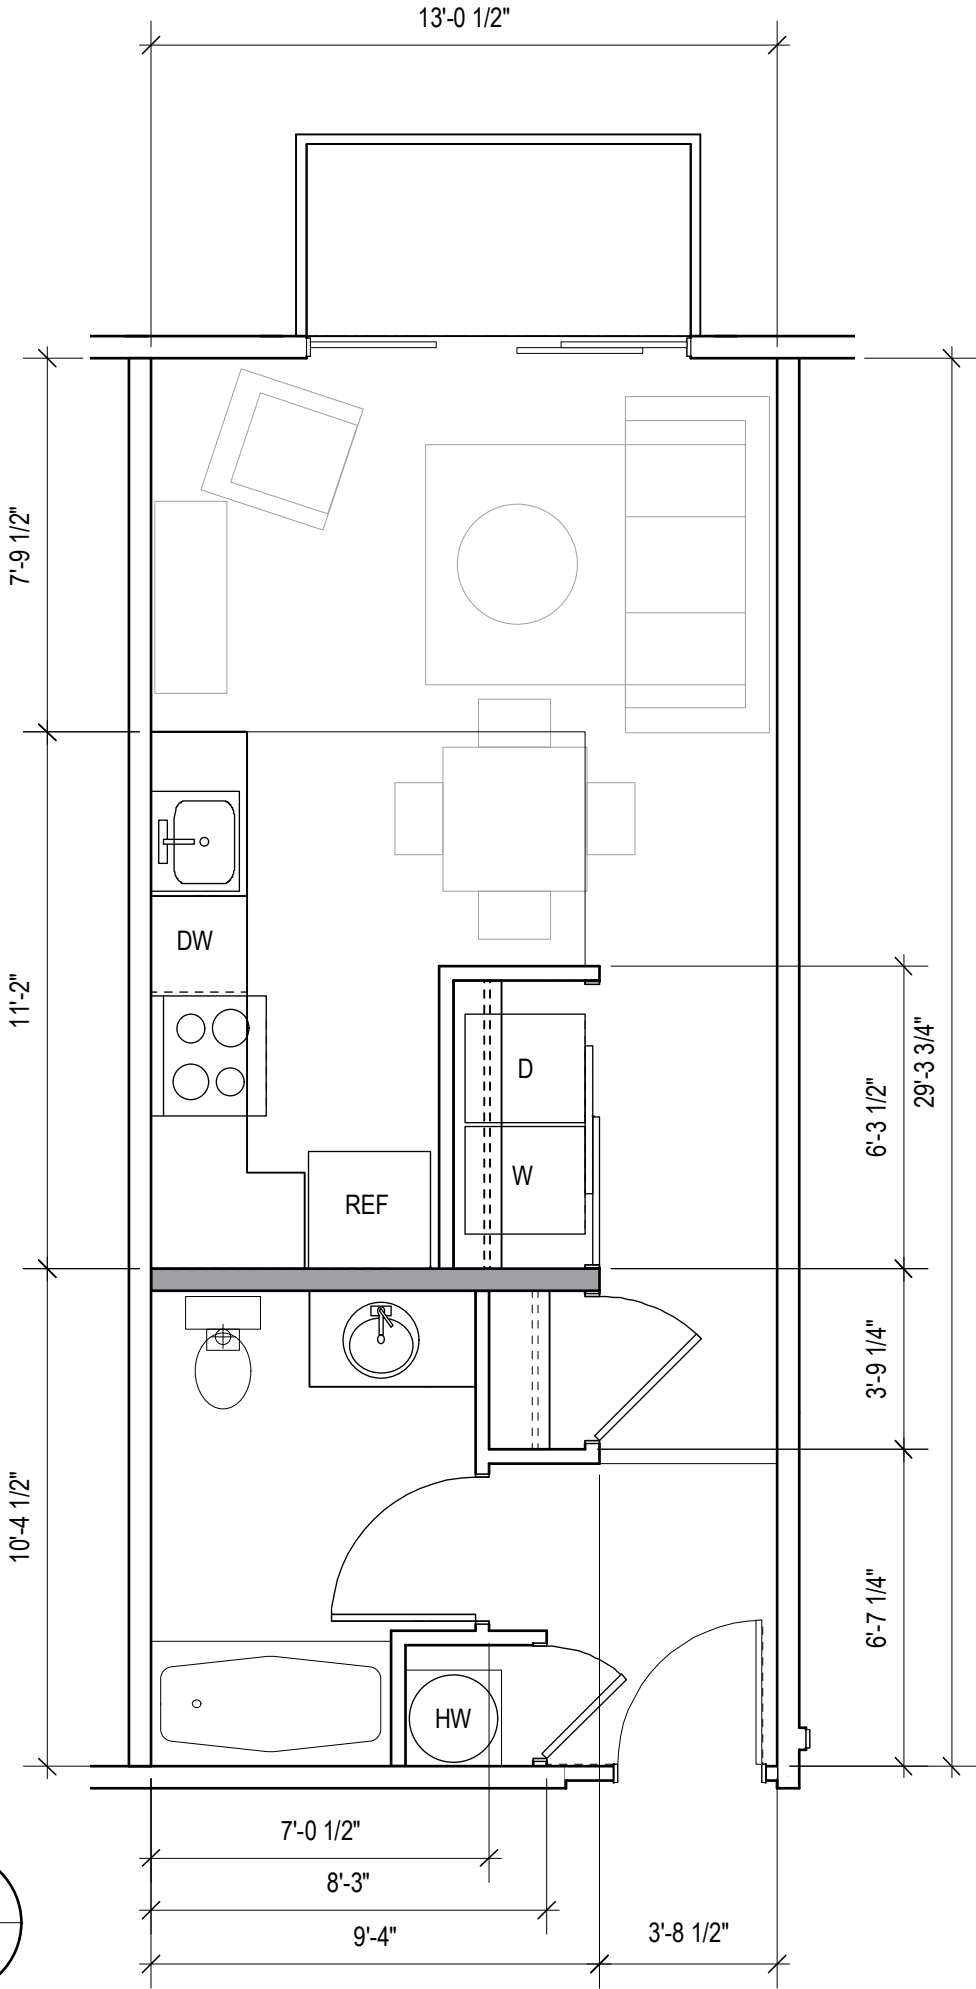


Studio Unit S.5 ADA Type A Plan

3

 


382 SF Unit: 2-103

Unit: 211 ADA

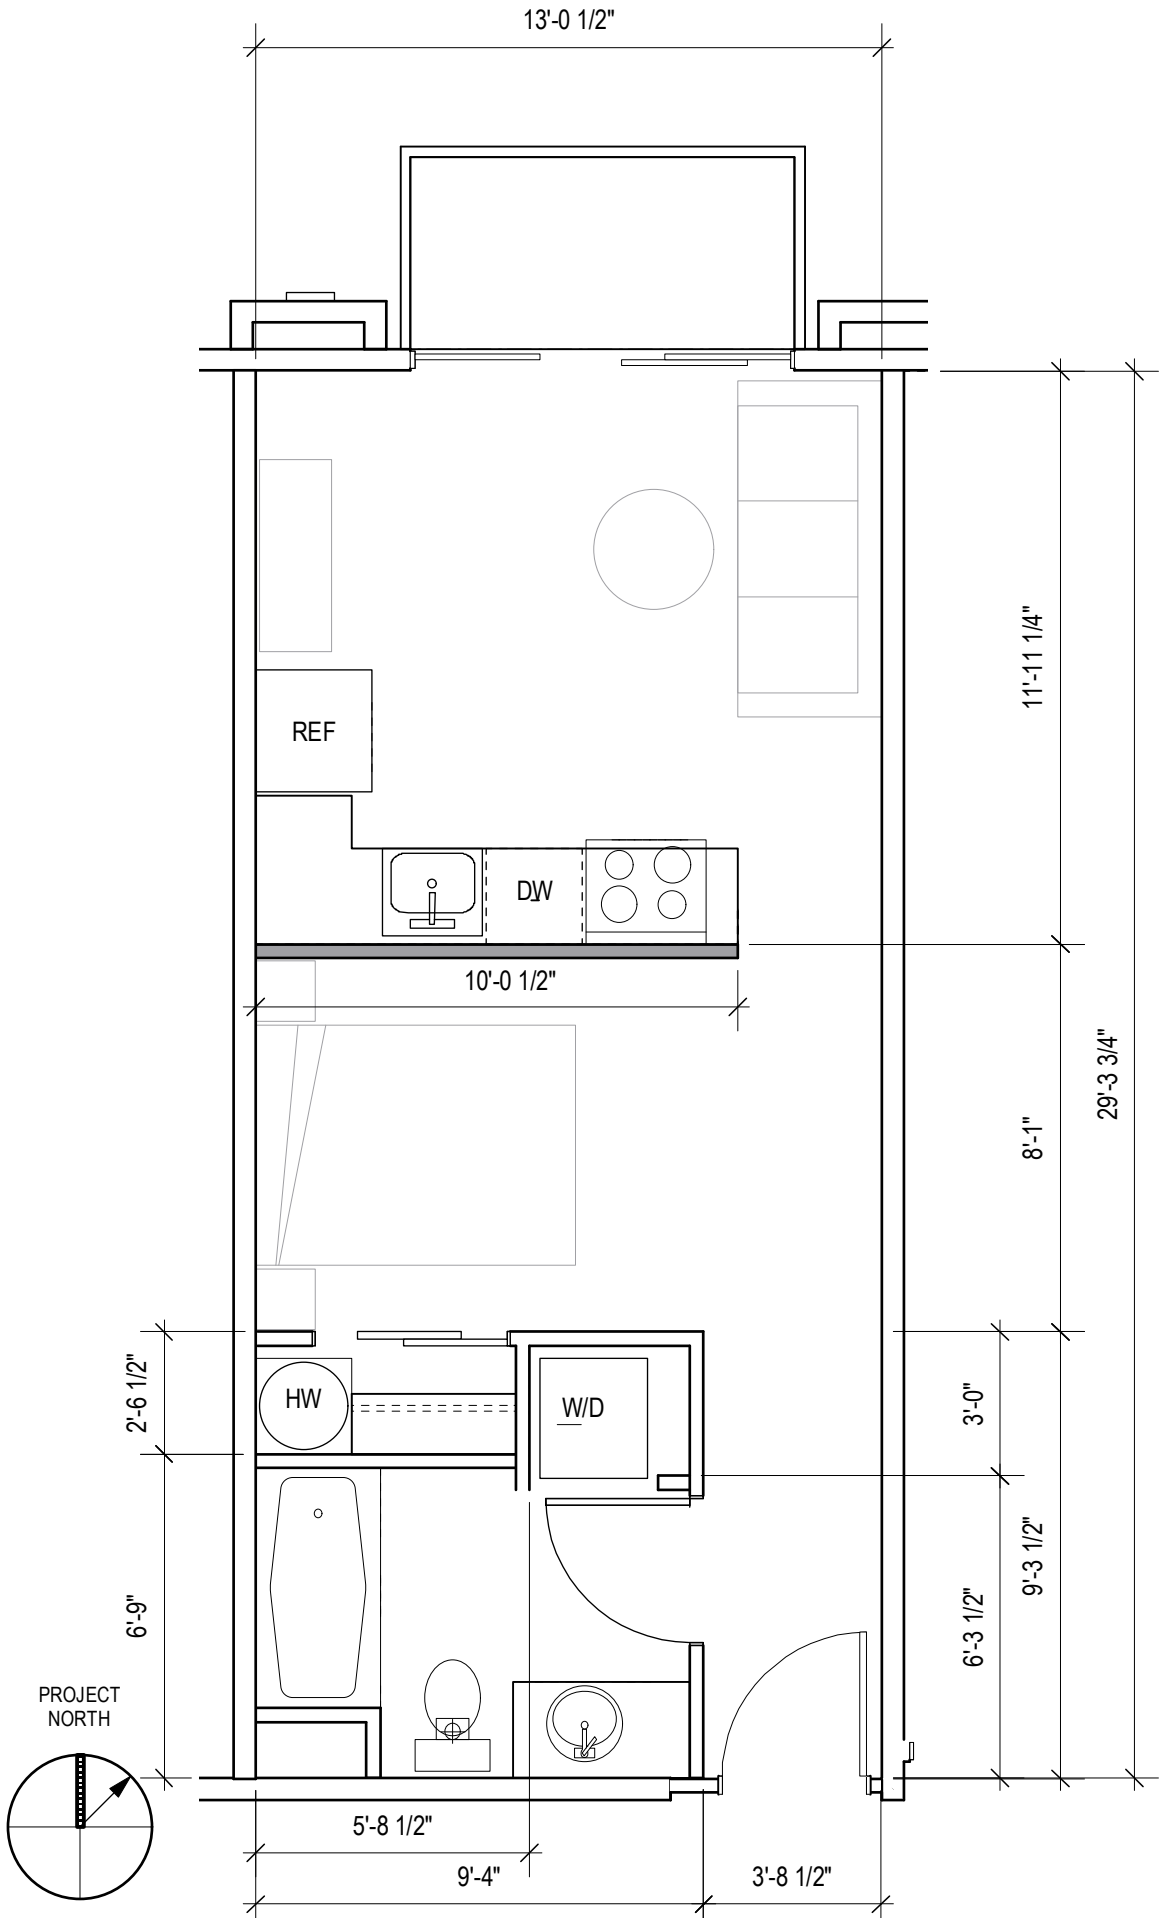


4

Studio Unit S.4 Type 1 Plan

 


383 SF
 Units: 2-203 to 2-403 2-107 (OPP.) to 2-407 (OPP.)

Units 311-511

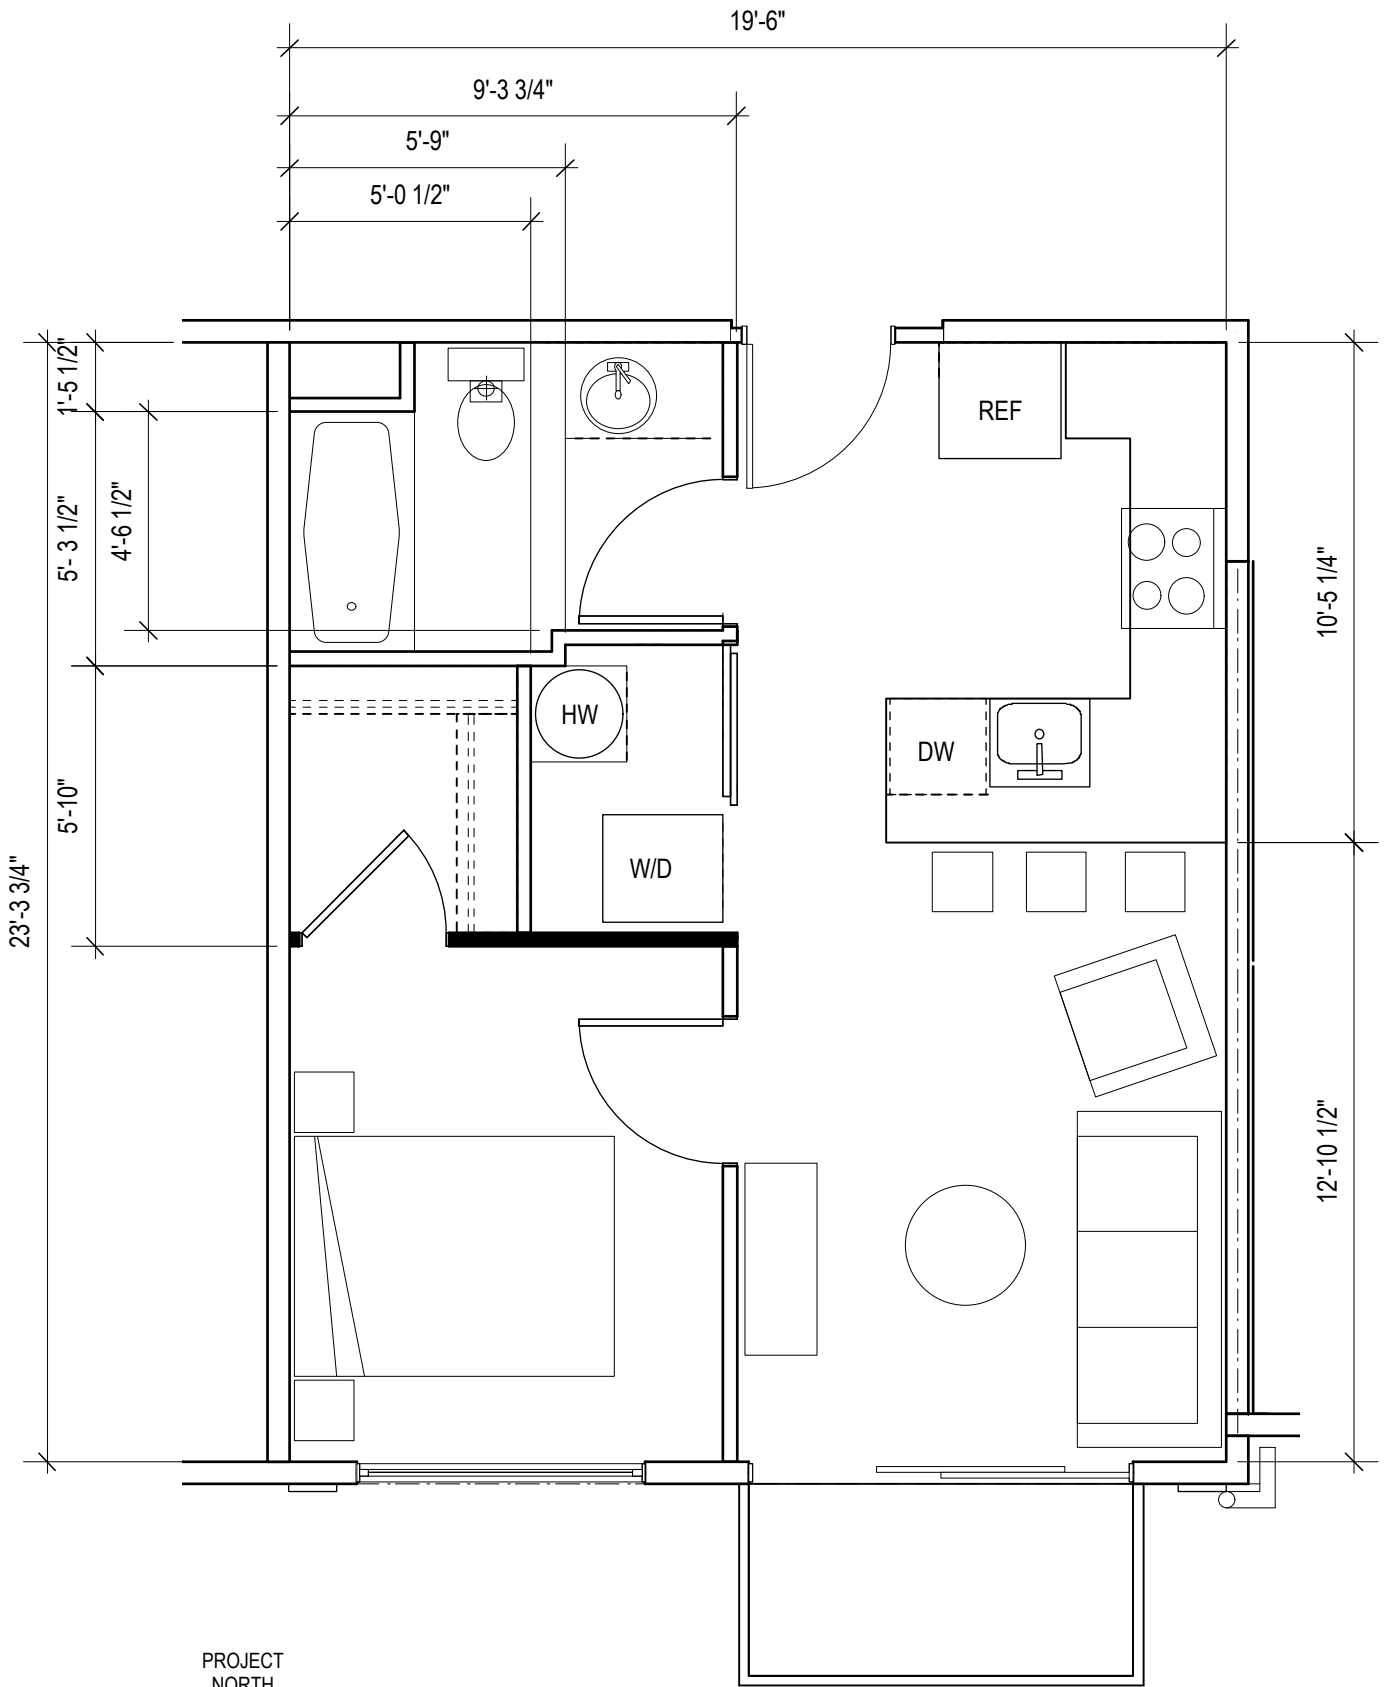

PROJECT NORTH

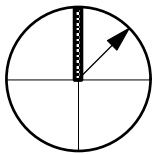



7

One Bed Unit 1.3 Type 1 Plan

0 1' 2' 4' 8' SCALE: 1/4" = 1'-0"


455 SF

Units 201-501, 203-503, 202-502 OPP, 204-504 OPP

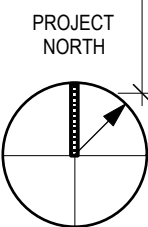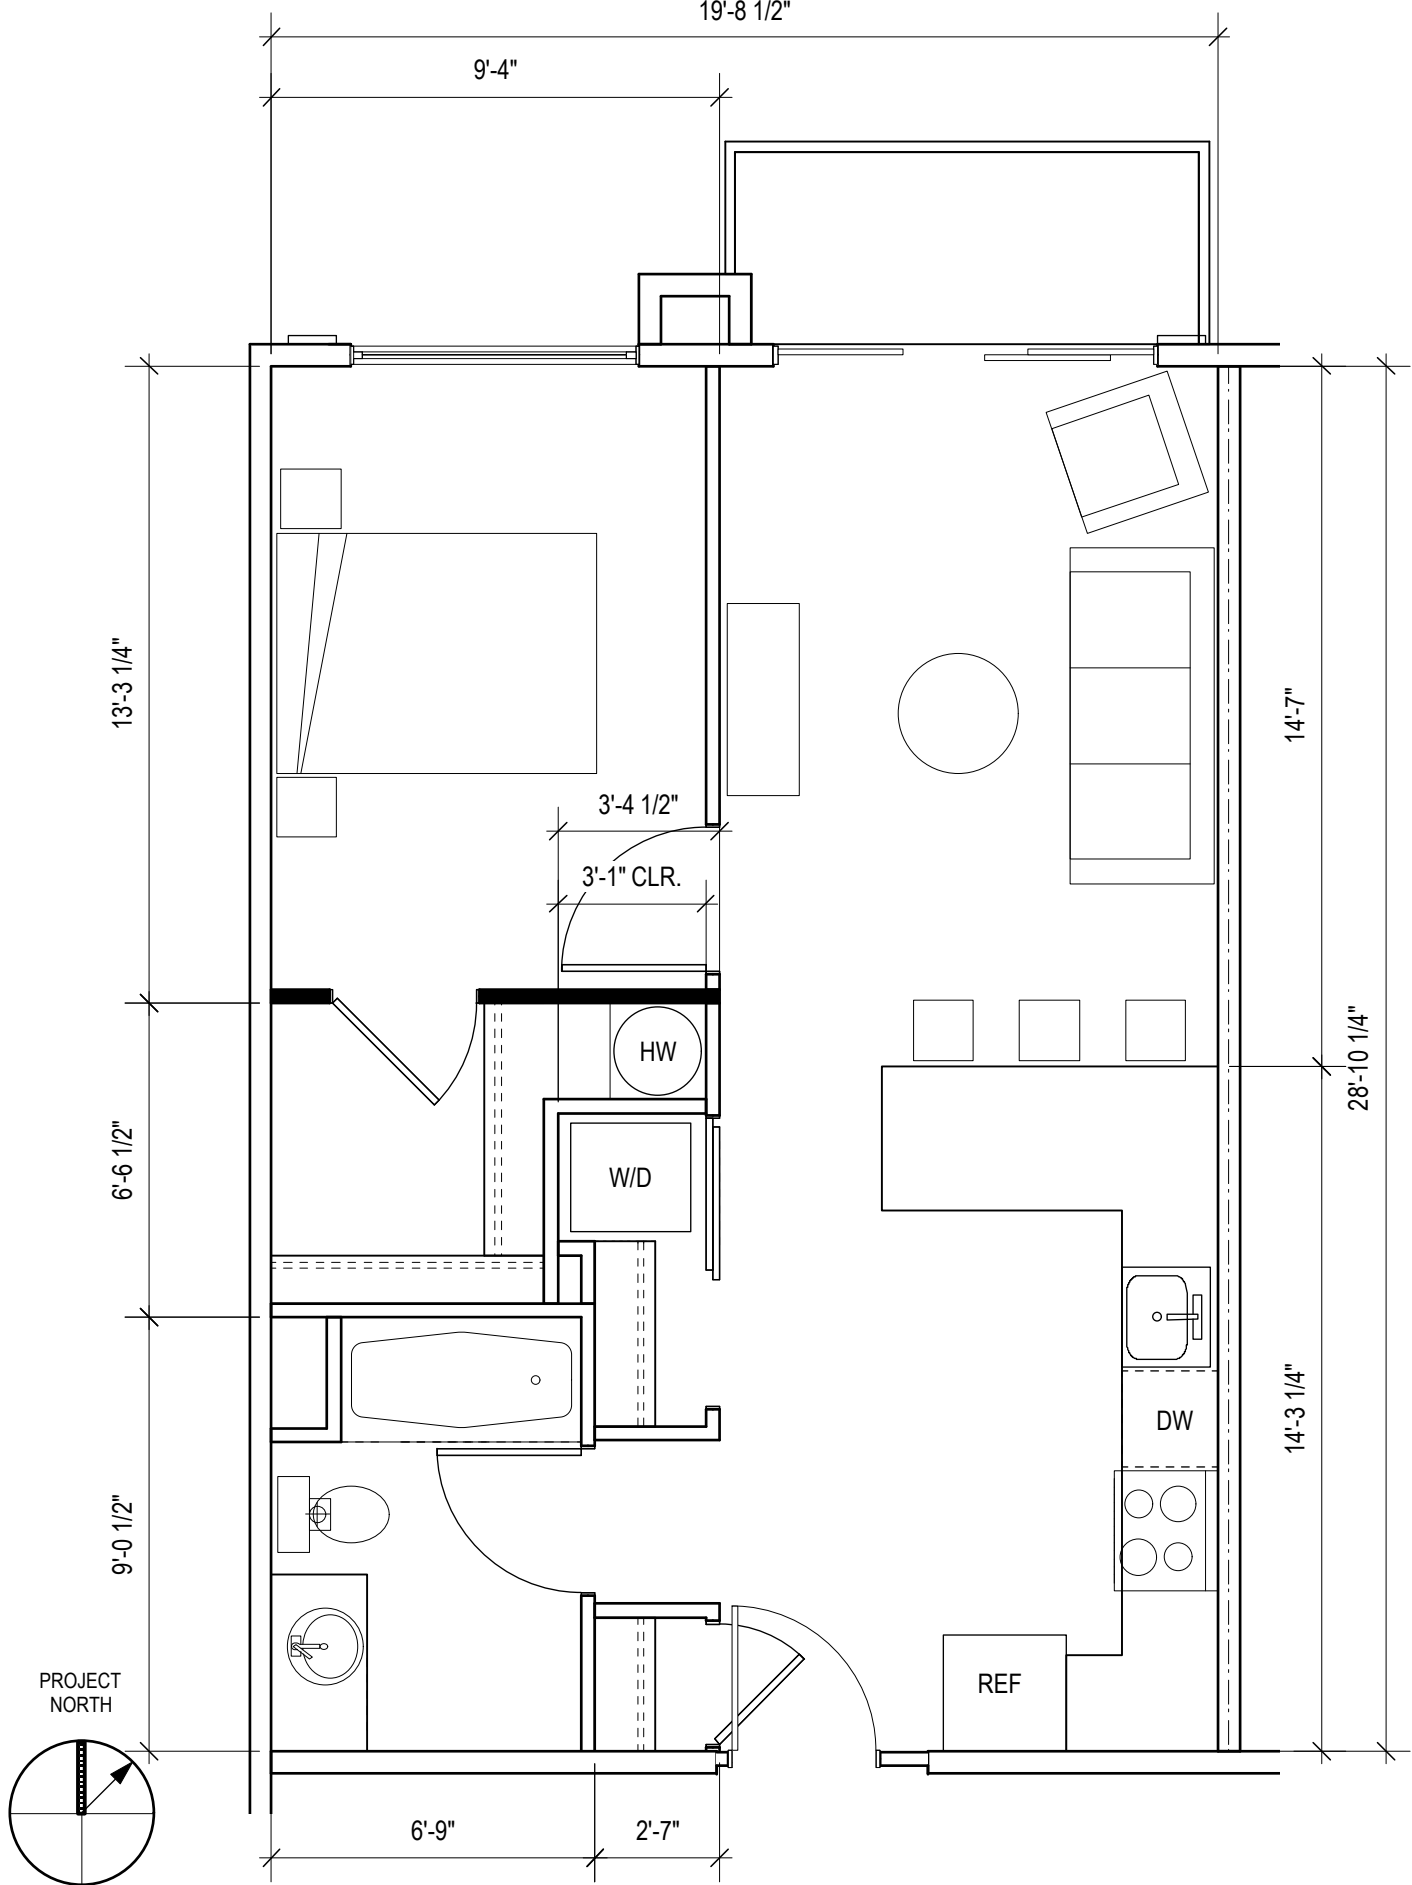


5

One Bed Unit 1.1 Type 1 Plan

 


569 SF

Units 305-505, 206-506

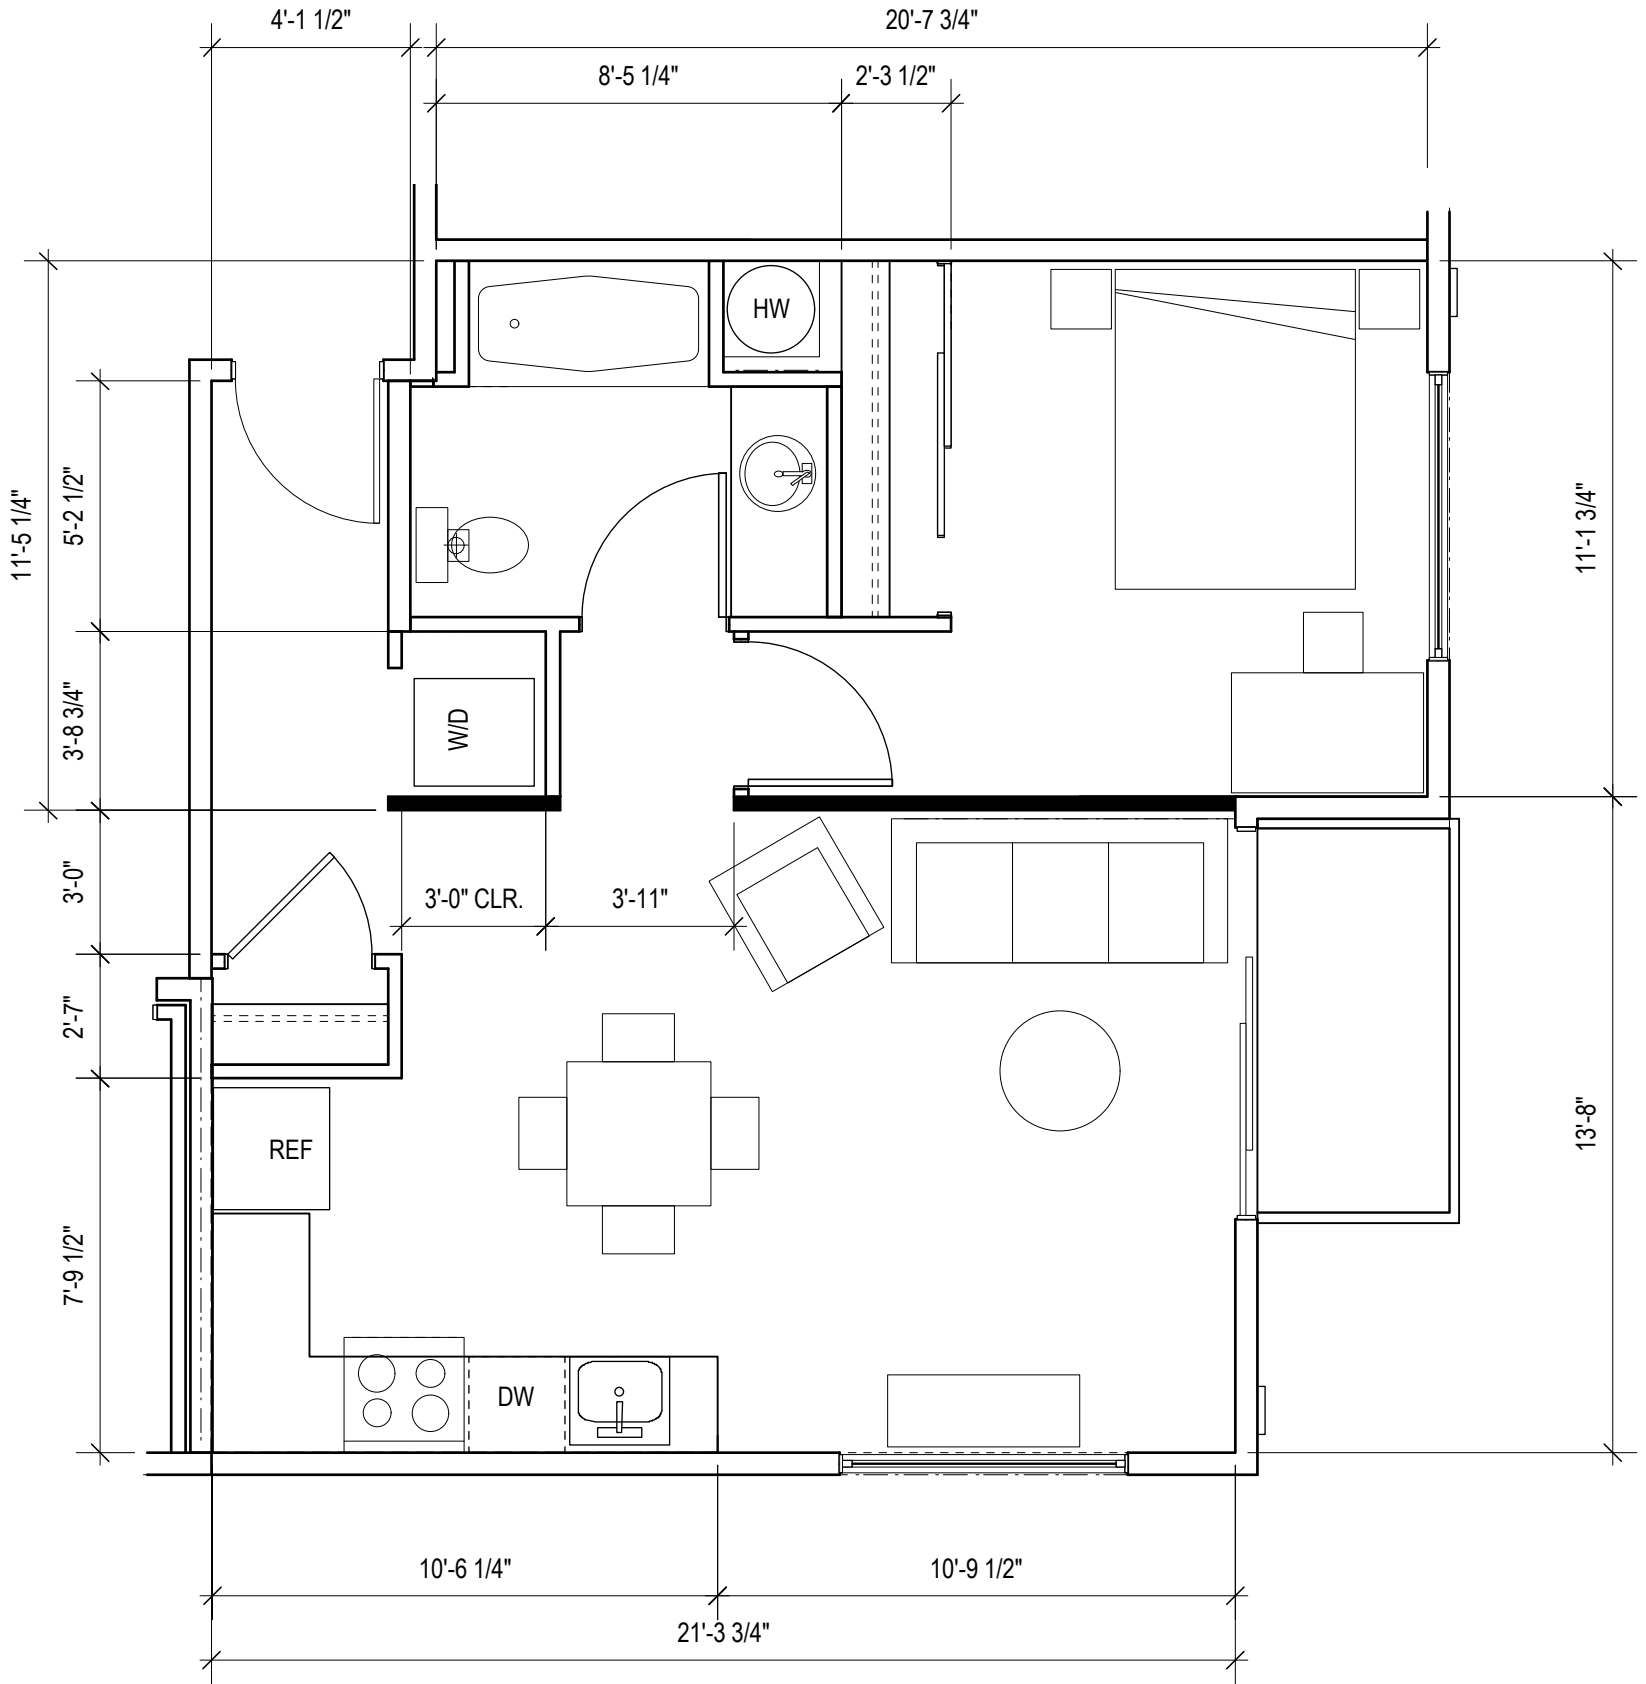

PROJECT
NORTH

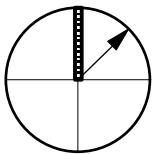

4




One Bed Unit 1.2 Type 1 Plan





560 SF


Units 213-513

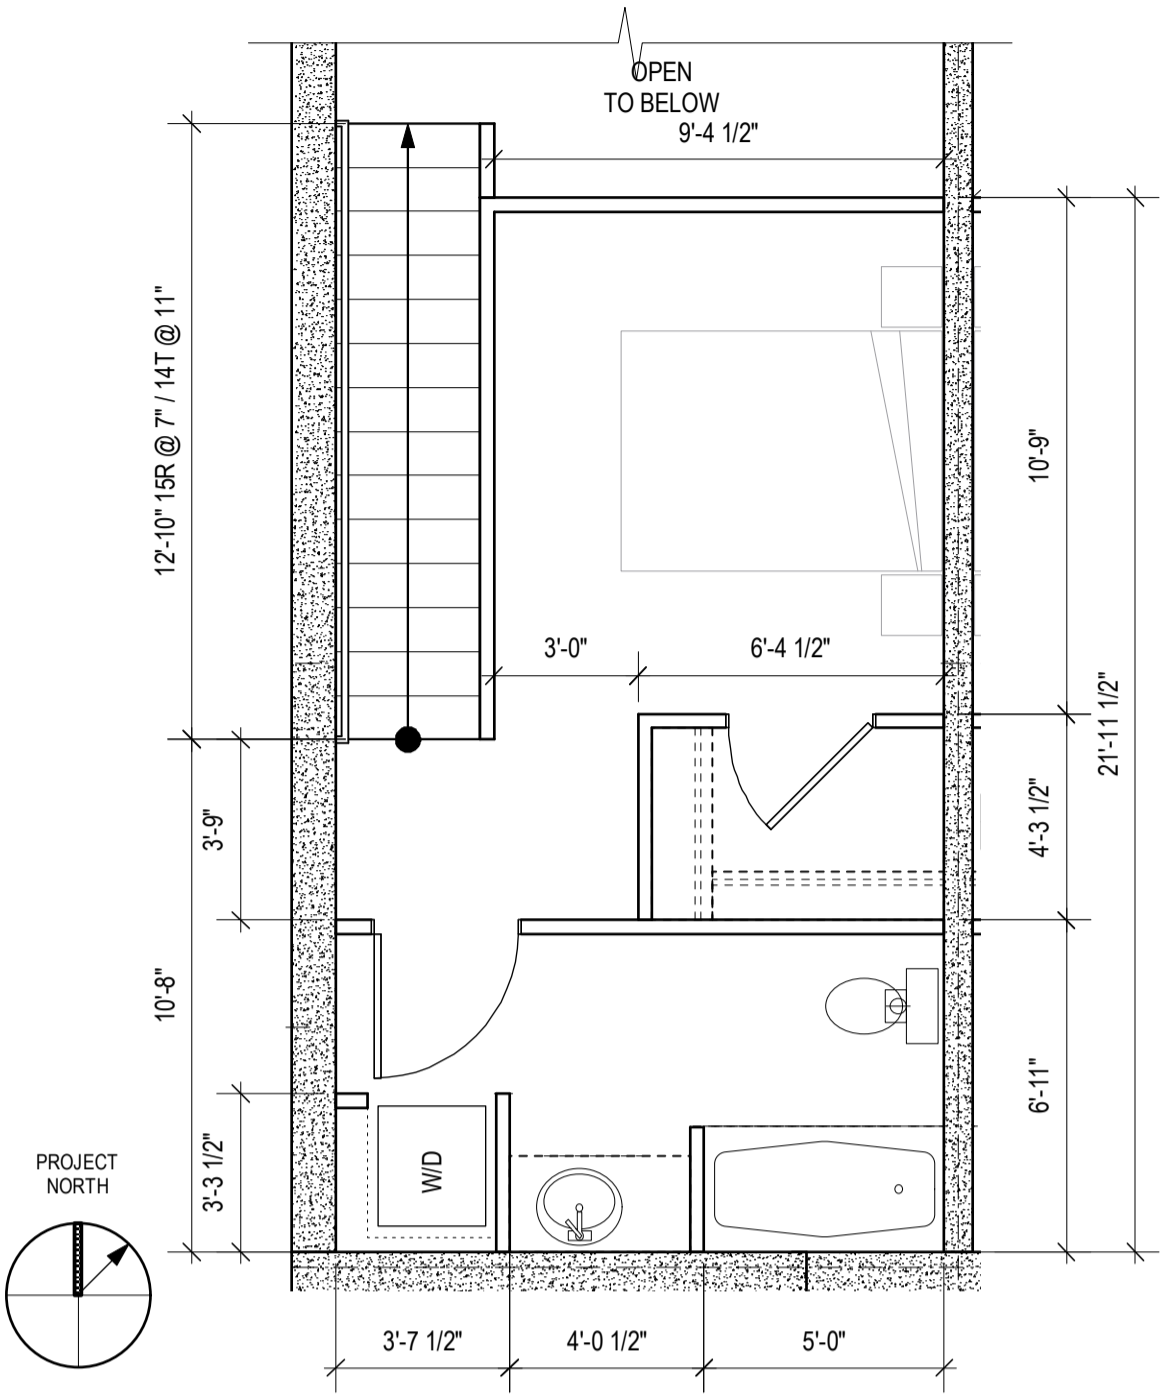


2 Loft Unit L.1 Type 1 Upstairs Plan

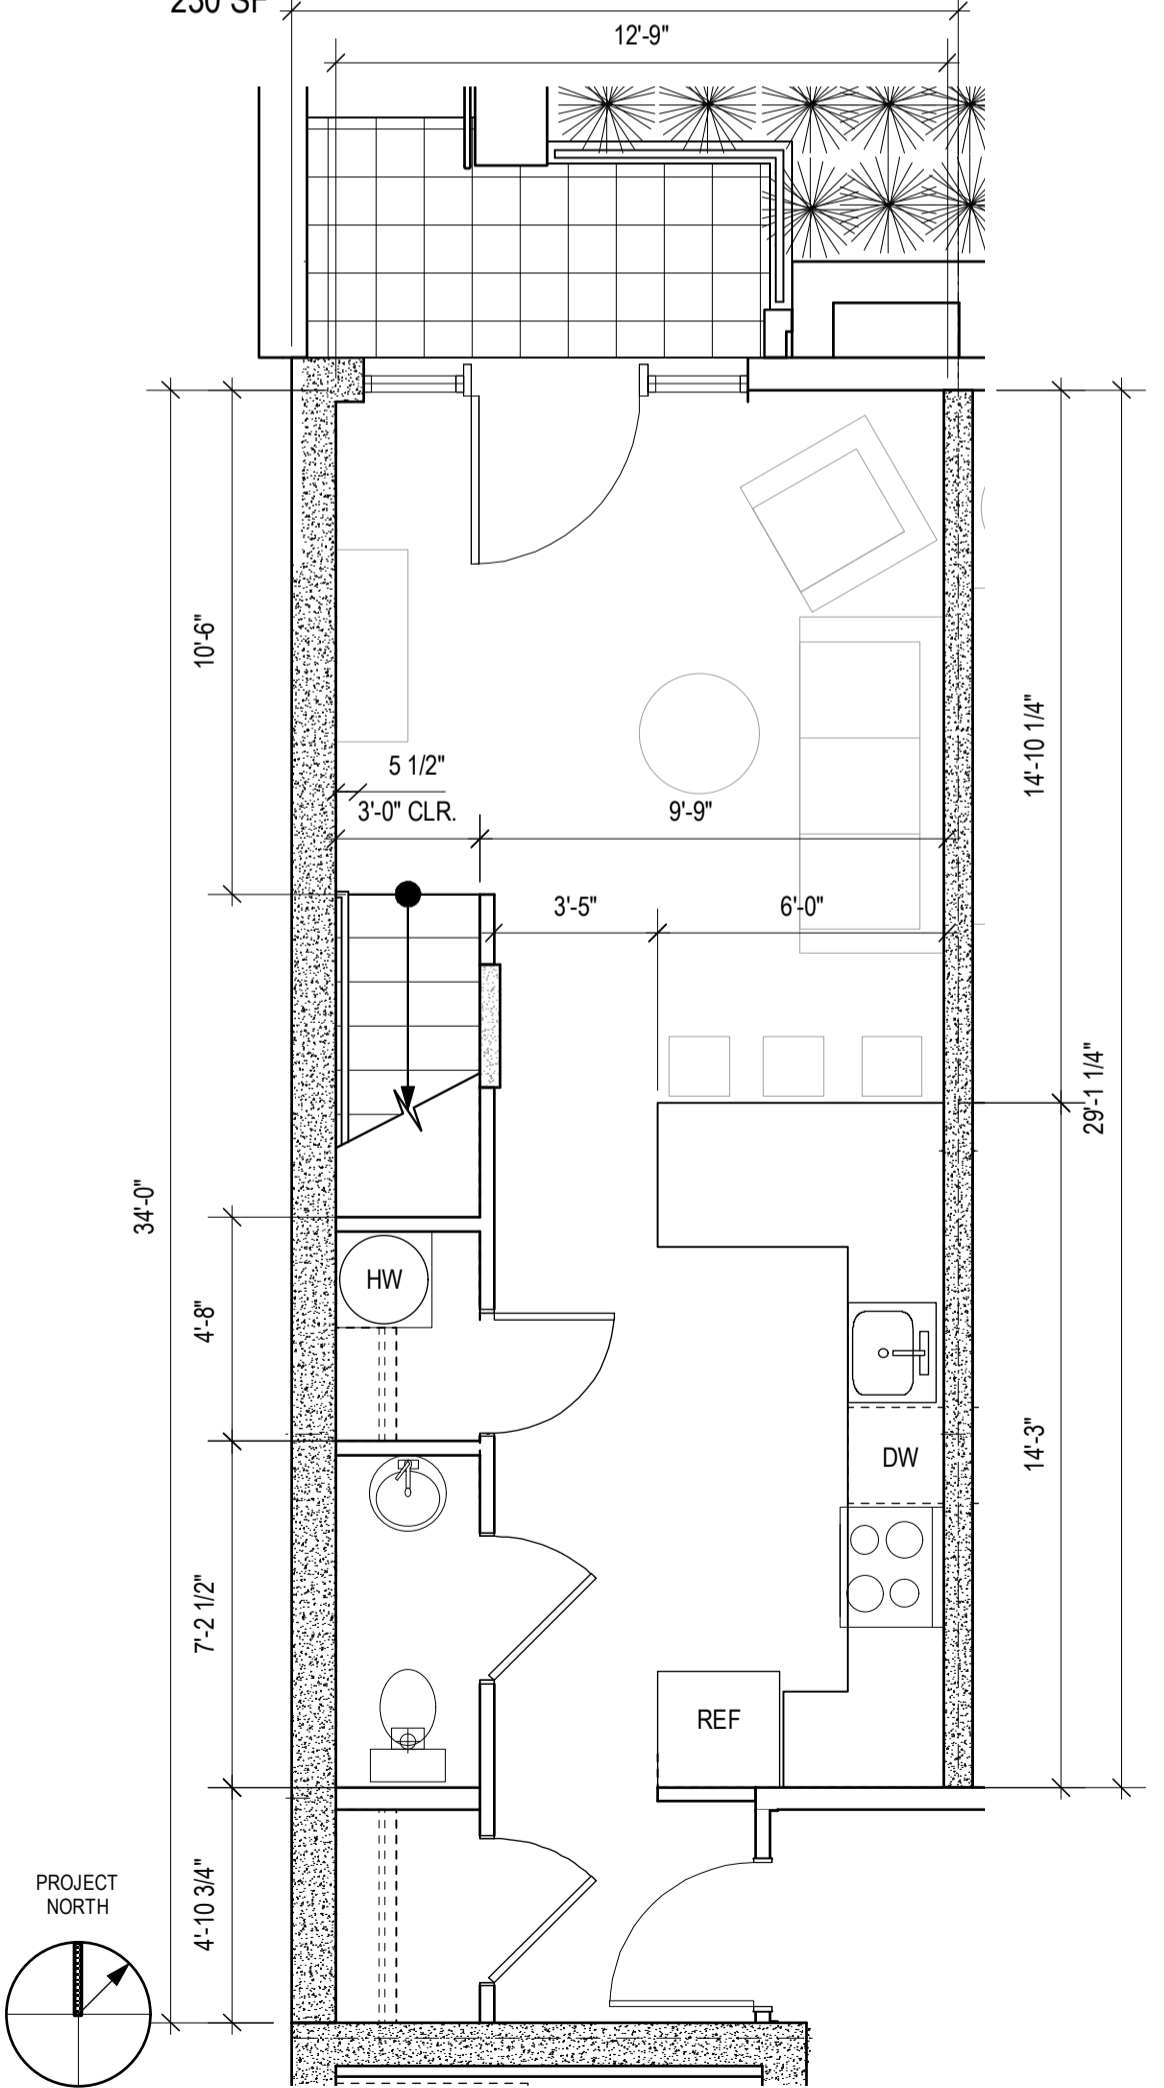 



1 Loft Unit L.1 Type 1 First Floor Plan

 

397 + 230 SF MEZZANINE = 627 SF
Unit: 2-G08 Unit: 101

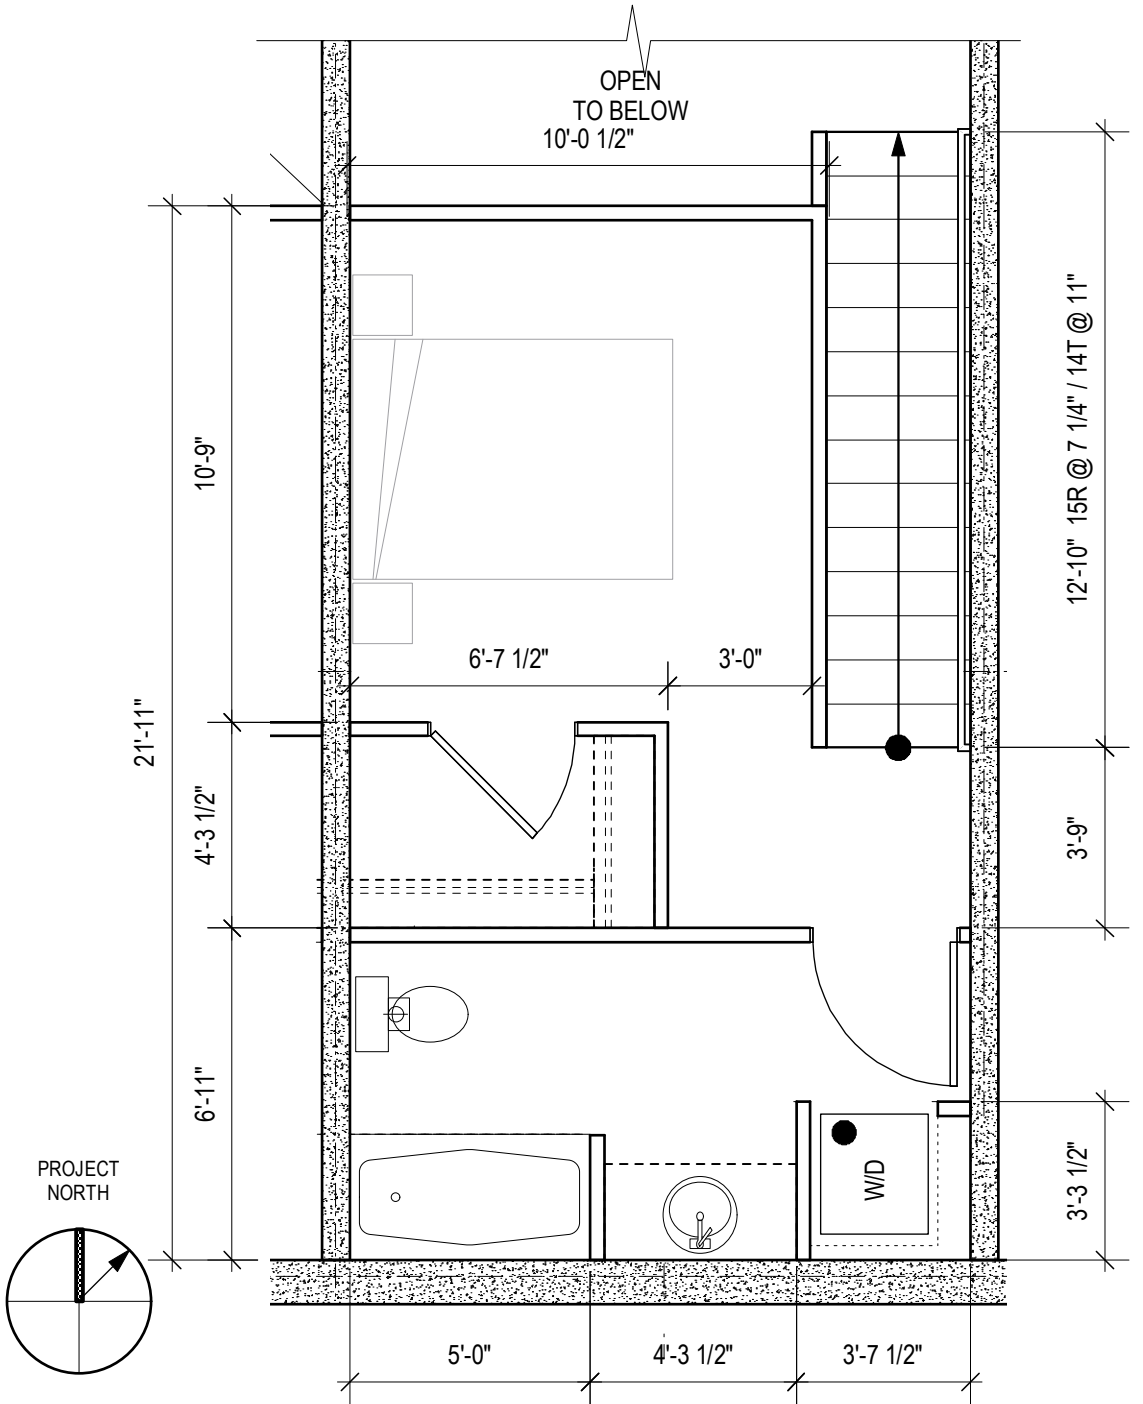


4 Loft Unit L.2 Type 1 Upstairs Plan

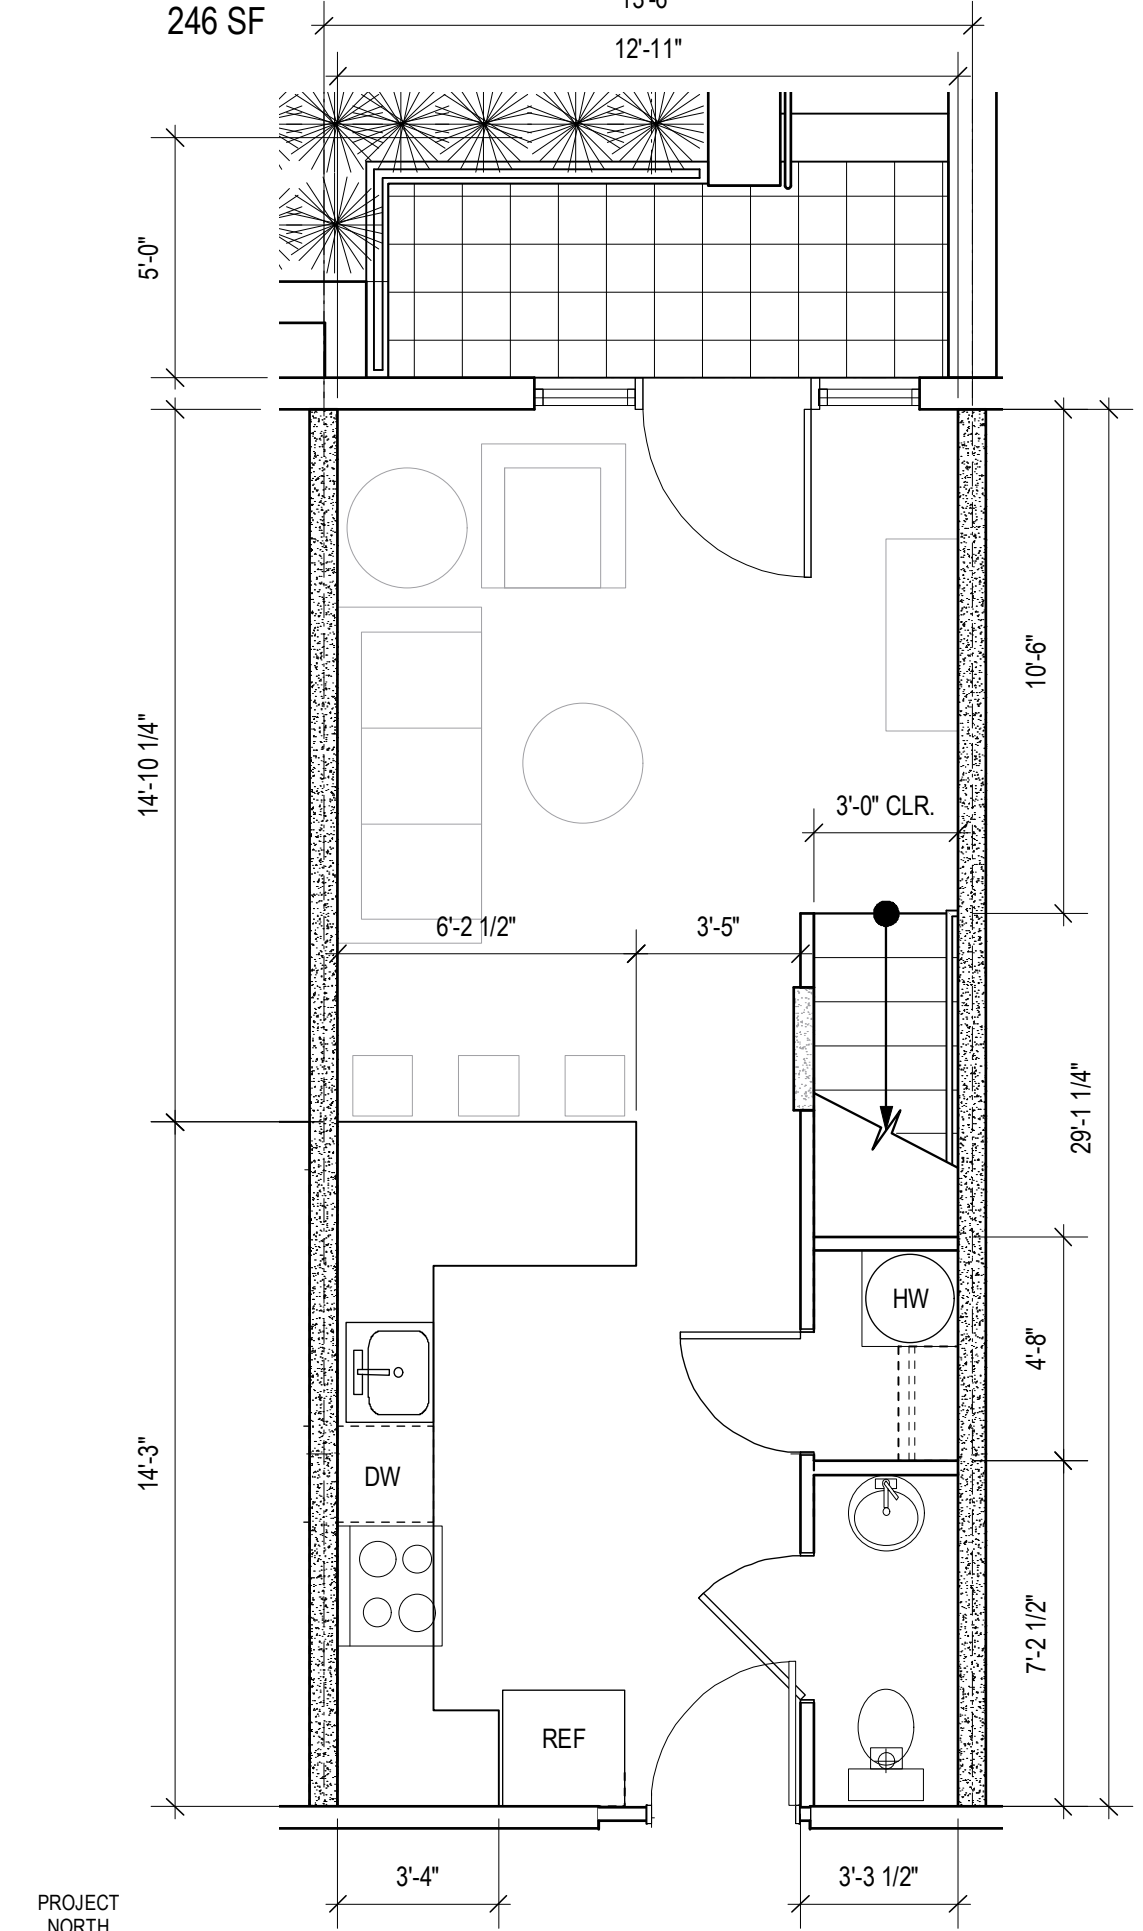 


3 Loft Unit L.2 Type 1 First Floor Plan



380 SF + 246 SF MEZZANINE = 626 SF Unit: 102, 103 OPP, 105 OPP
 Units: 2-G04 (OPP.) 2-G06 (OPP.) 2-G07

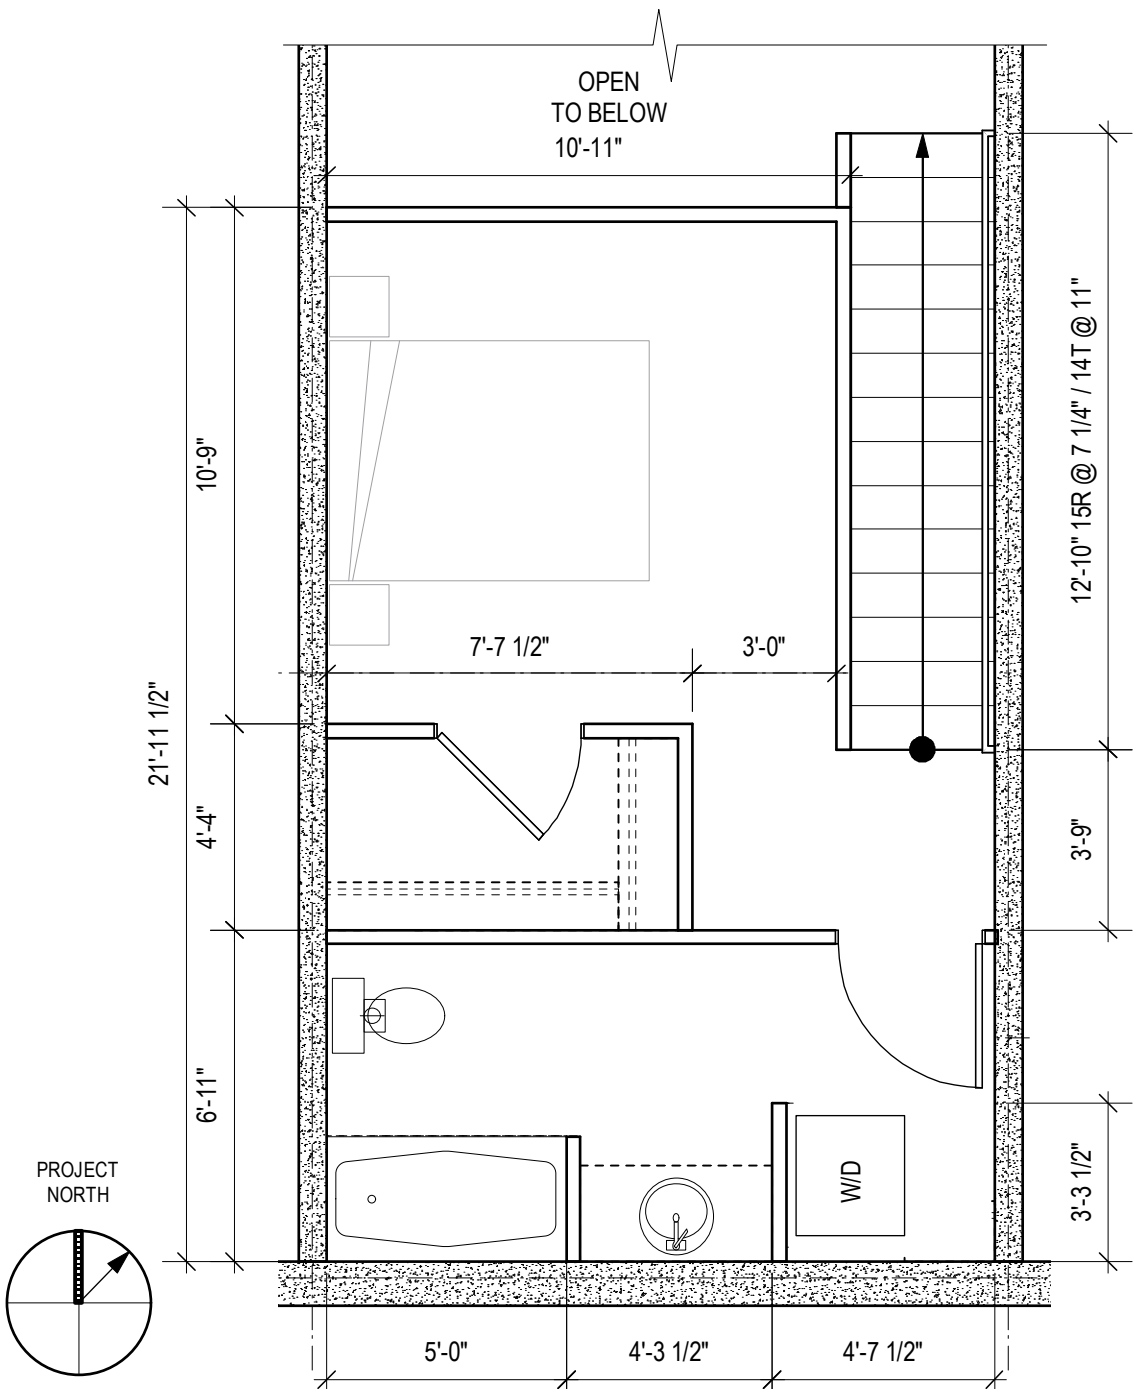


6 Loft Unit L.3 Type 1 Upstairs Plan

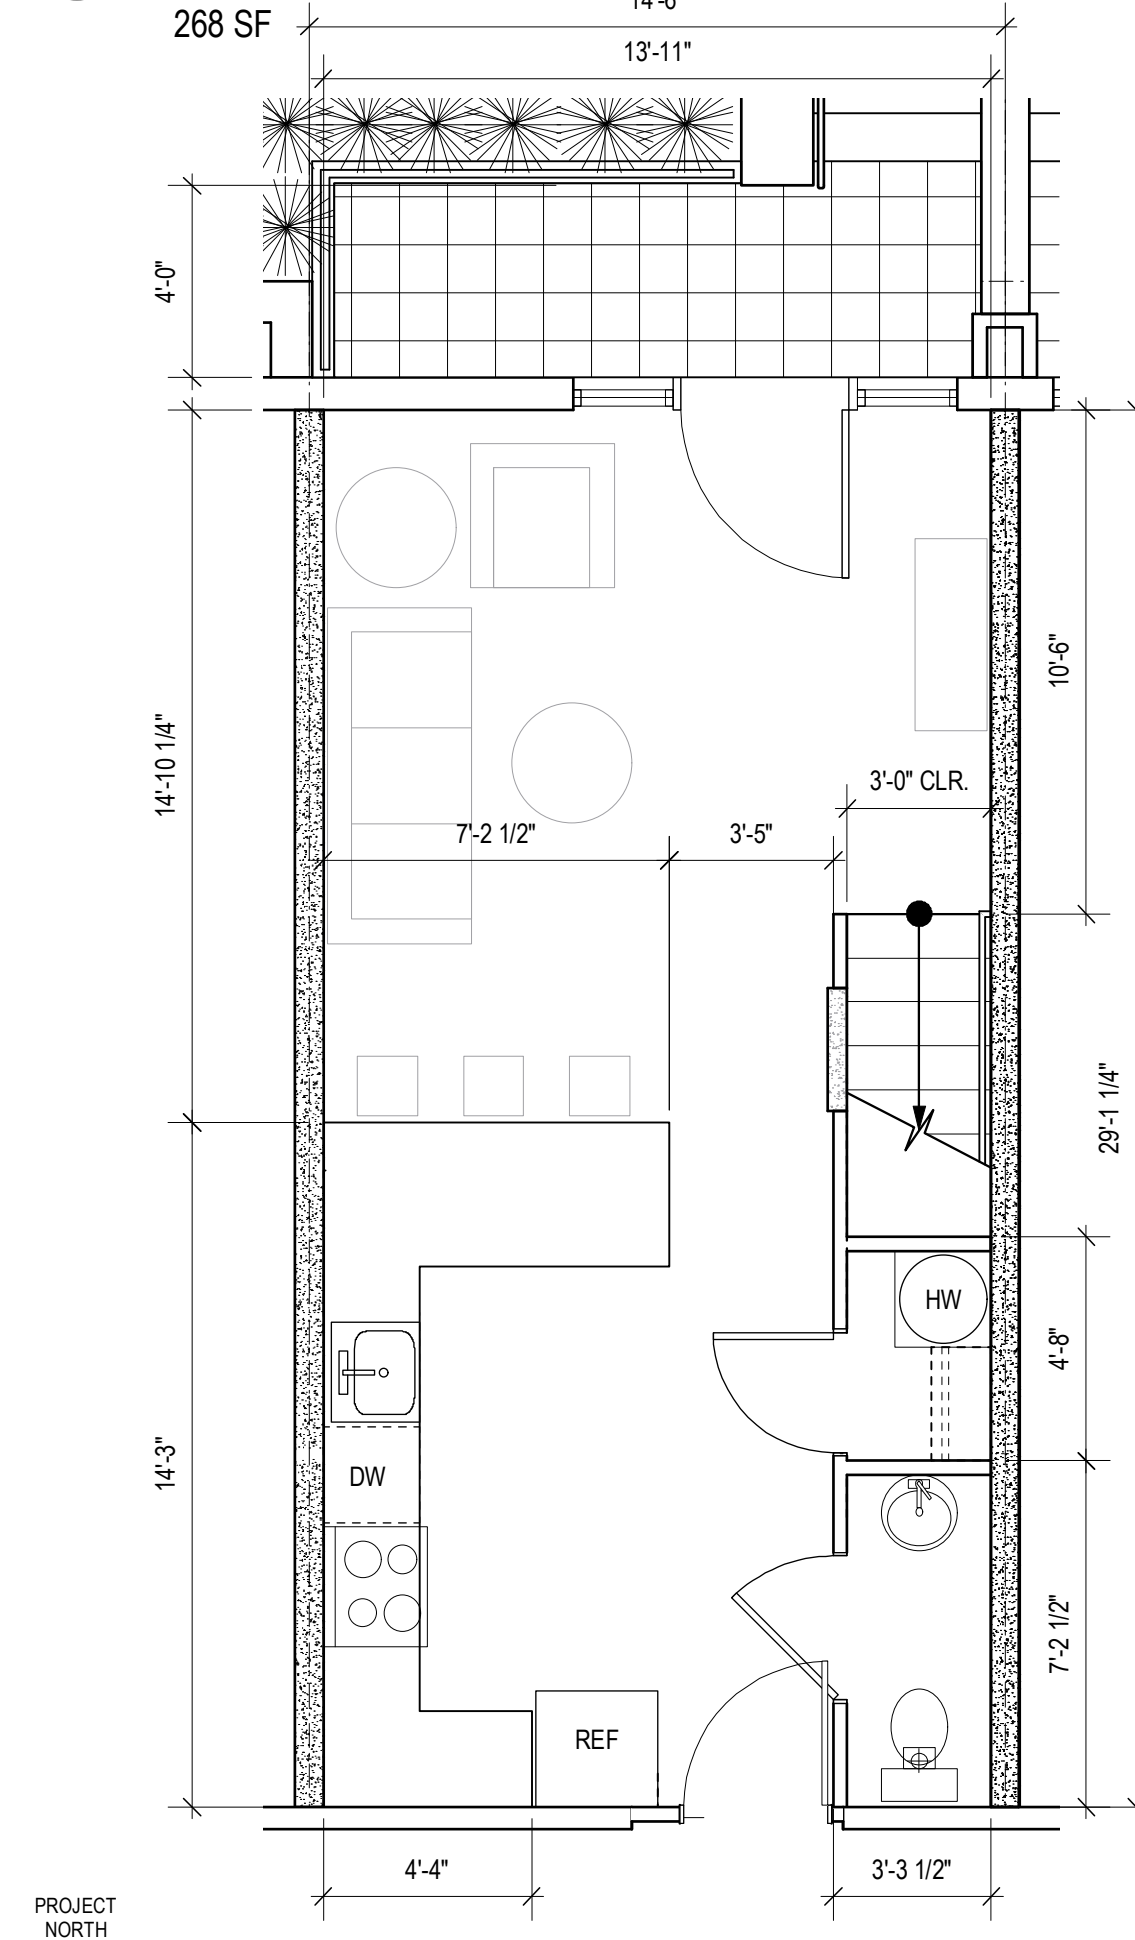


5 Loft Unit L.3 Type 1 First Floor Plan



408 SF + 268 SF MEZZANINE = 676 SF
Units: 2-G03 2-G05 Unit: 104, 106

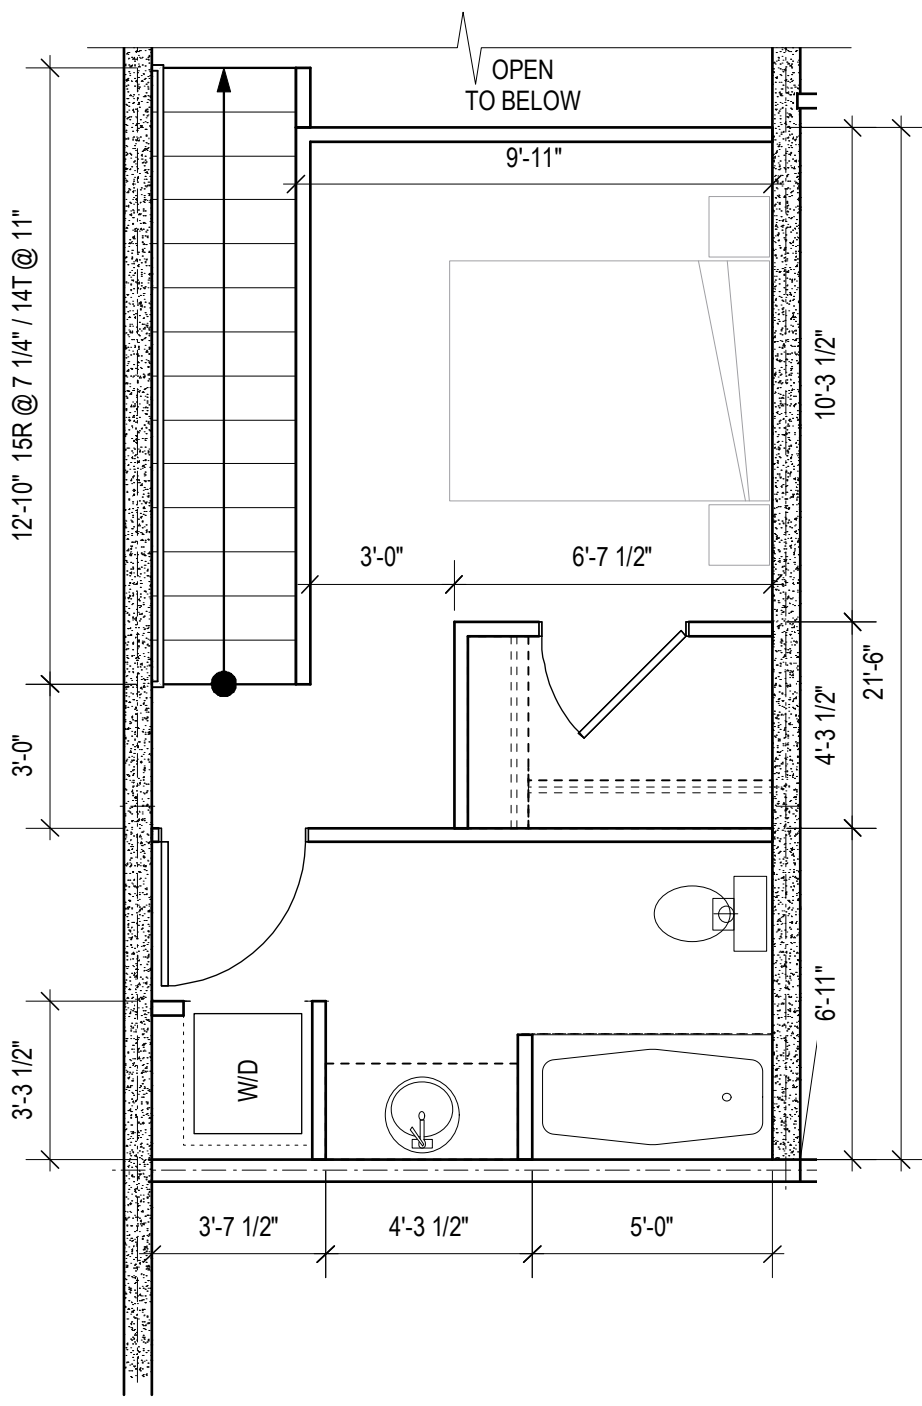


PROJECT NORTH

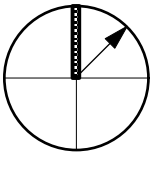


8

Loft Unit L.4 Type 1 Upstairs Plan

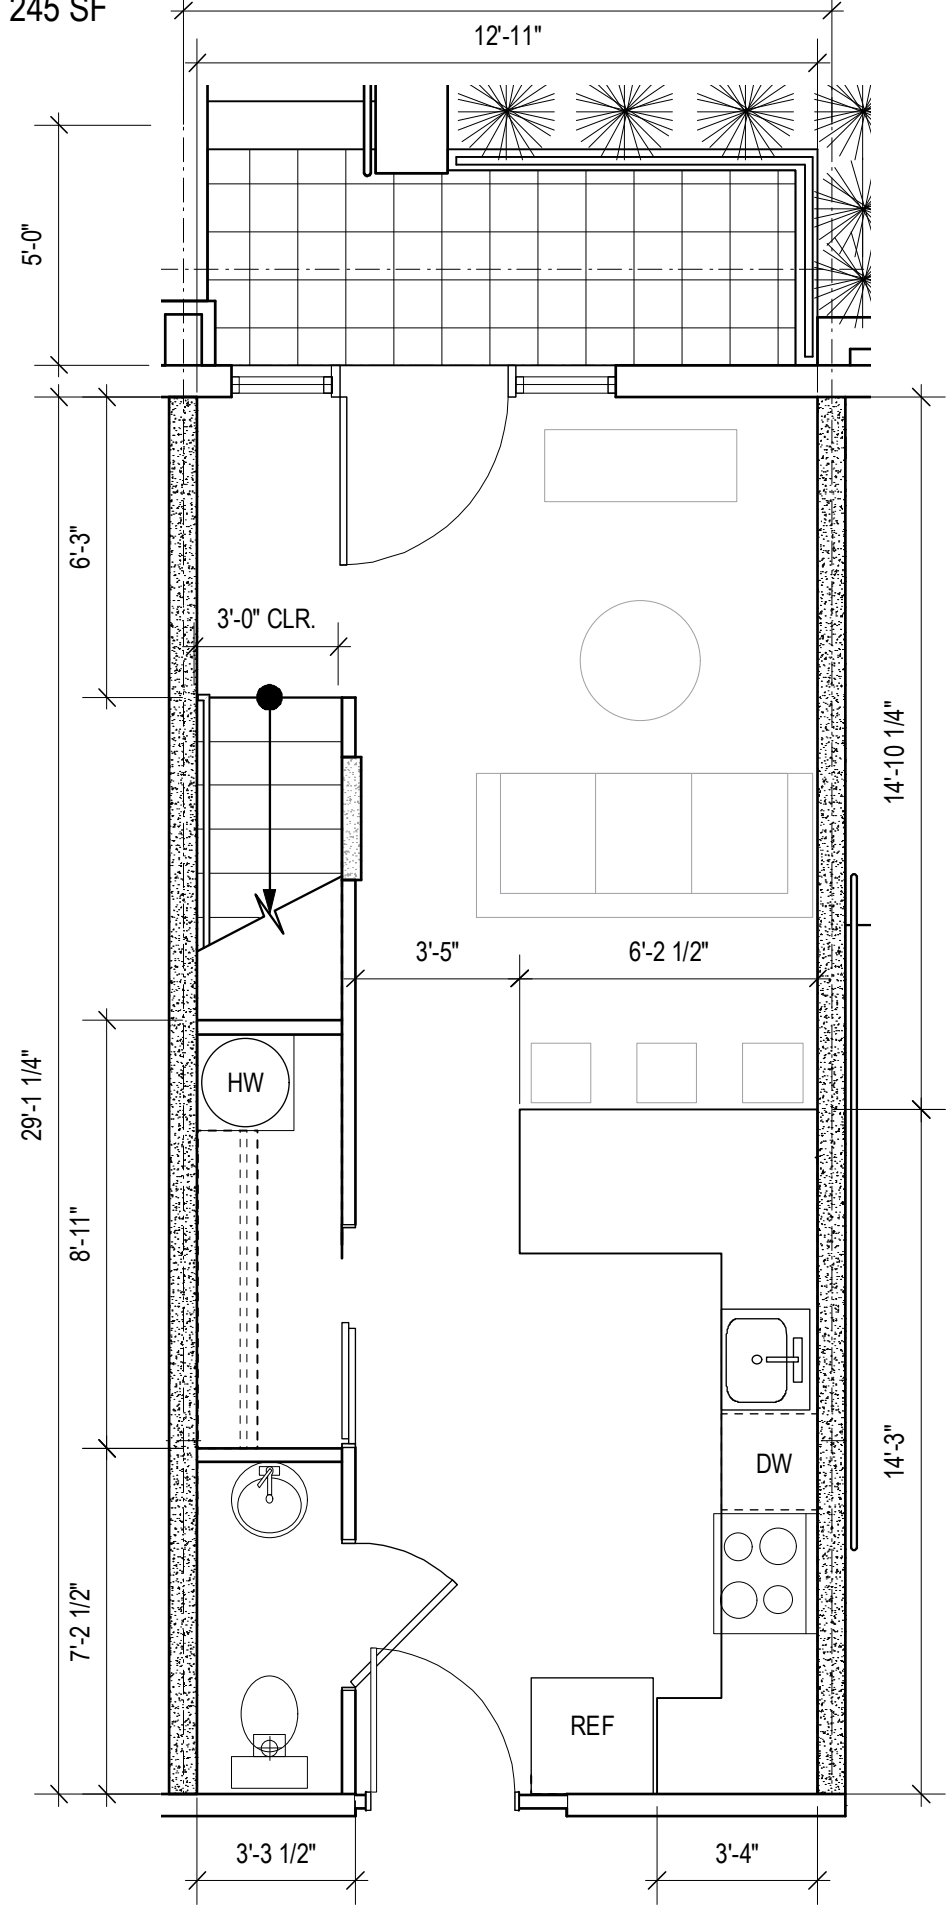


PROJECT NORTH

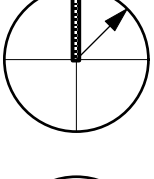

7


Loft Unit L.4 Type 1 First Floor Plan

 

380 SF + 245 SF MEZZANINE = 625 SF


Unit: 2-G02

Unit: 107

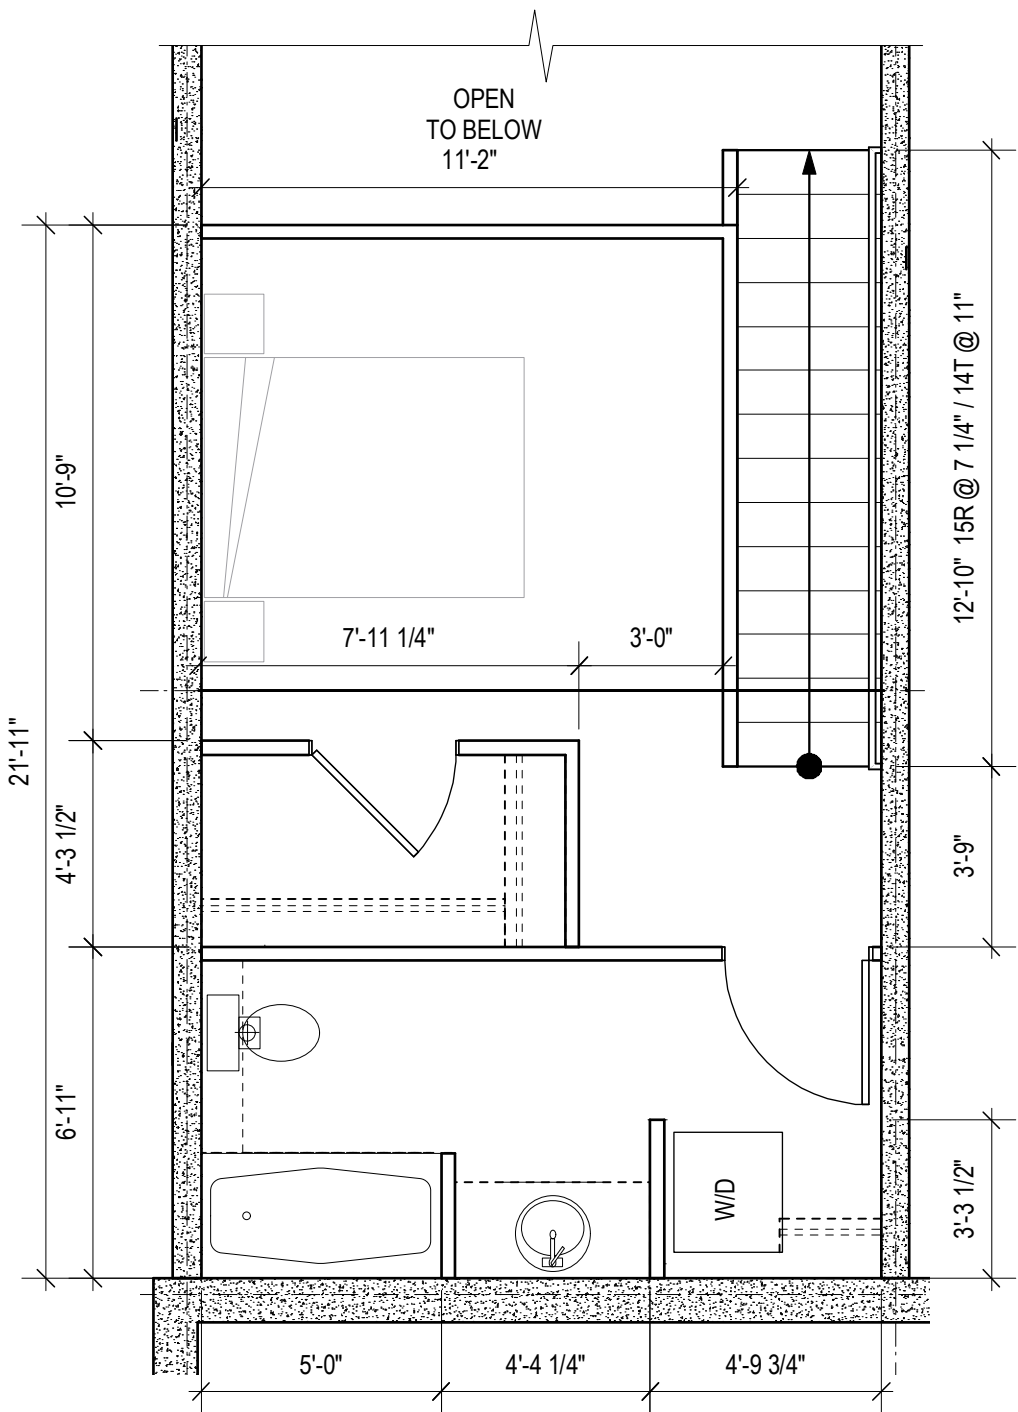

10 Loft Unit L.5 Type 1 Upstairs Plan

0 1' 2' 4' 8' SCALE: 1/4" = 1'-0"

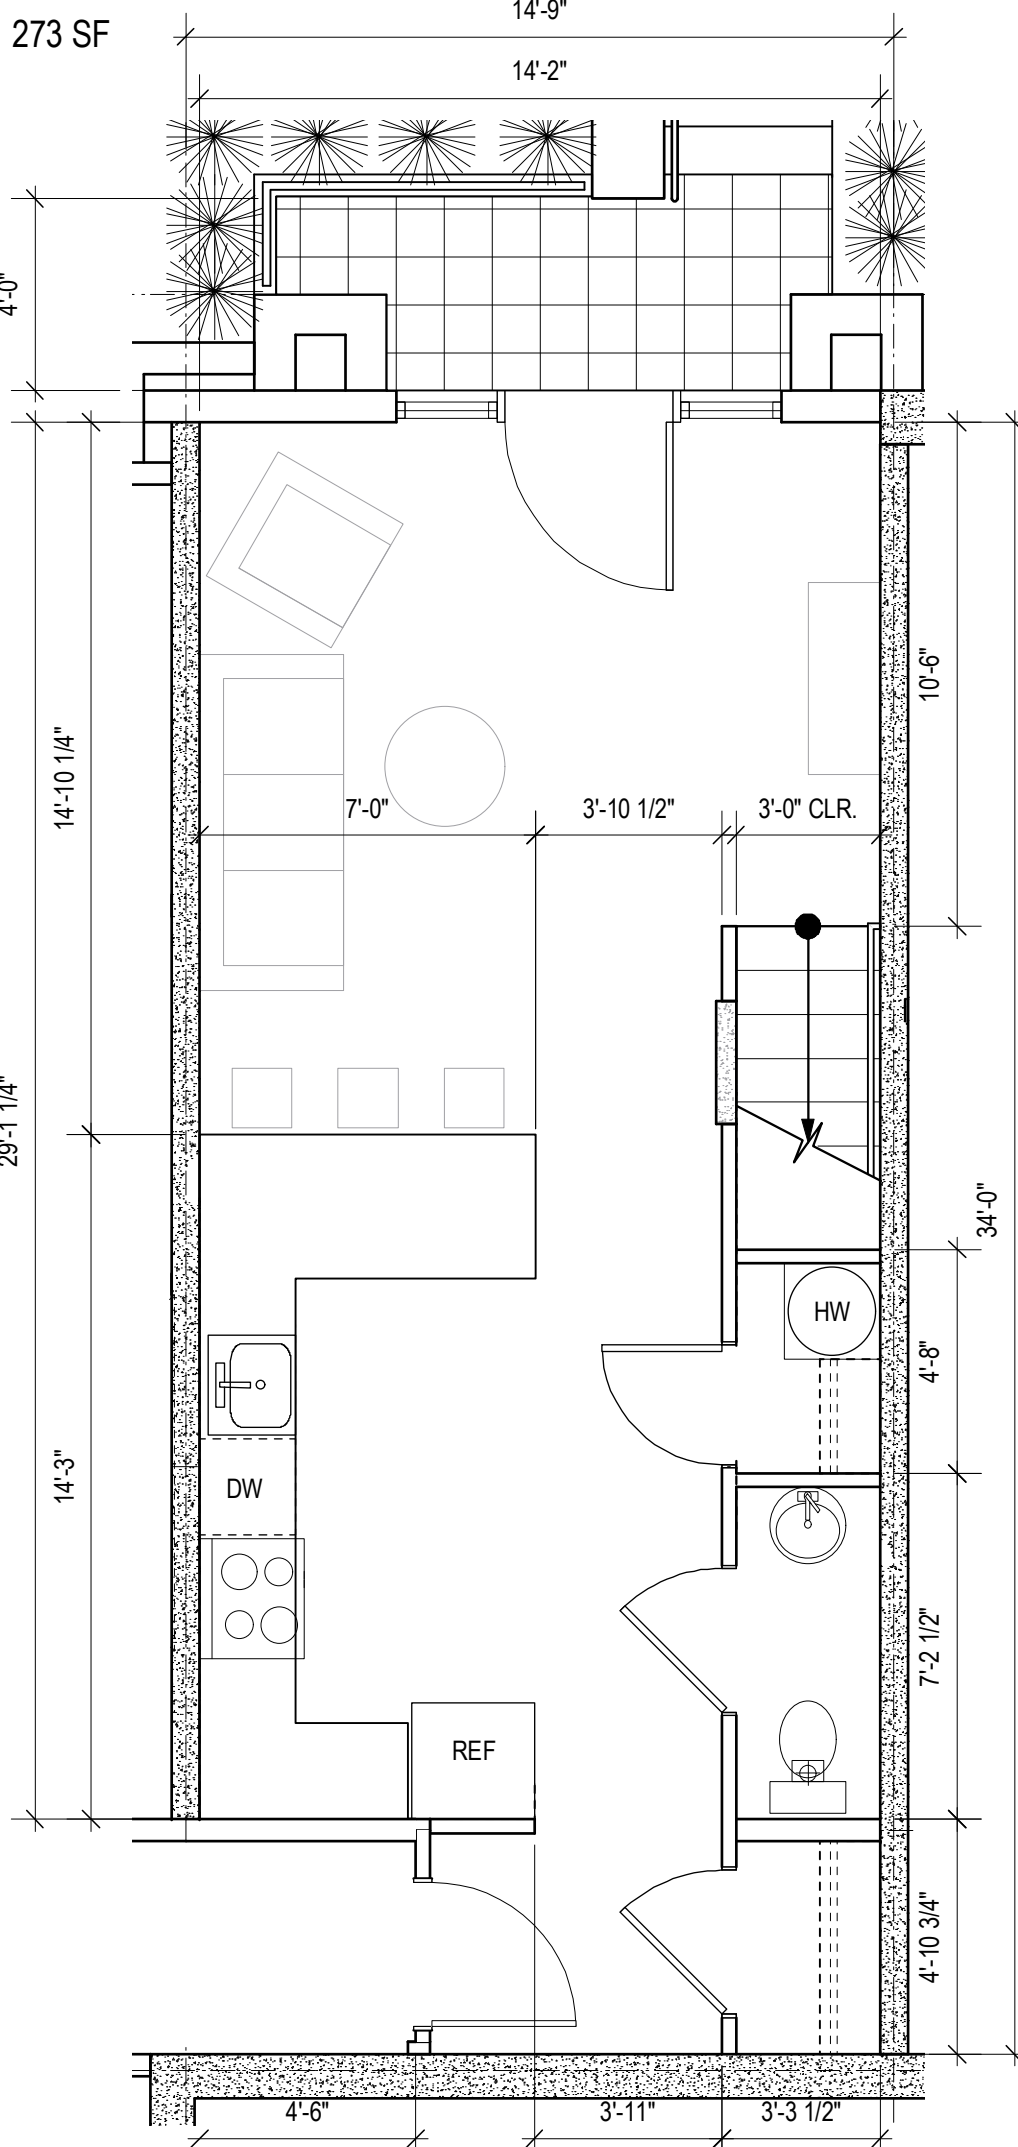


9 Loft Unit L.5 Type 1 First Floor Plan


0 1' 2' 4' 8' SCALE: 1/4" = 1'-0"

462 SF + 273 SF MEZZANINE = 735 SF
 Unit: 2-001

Unit: 108

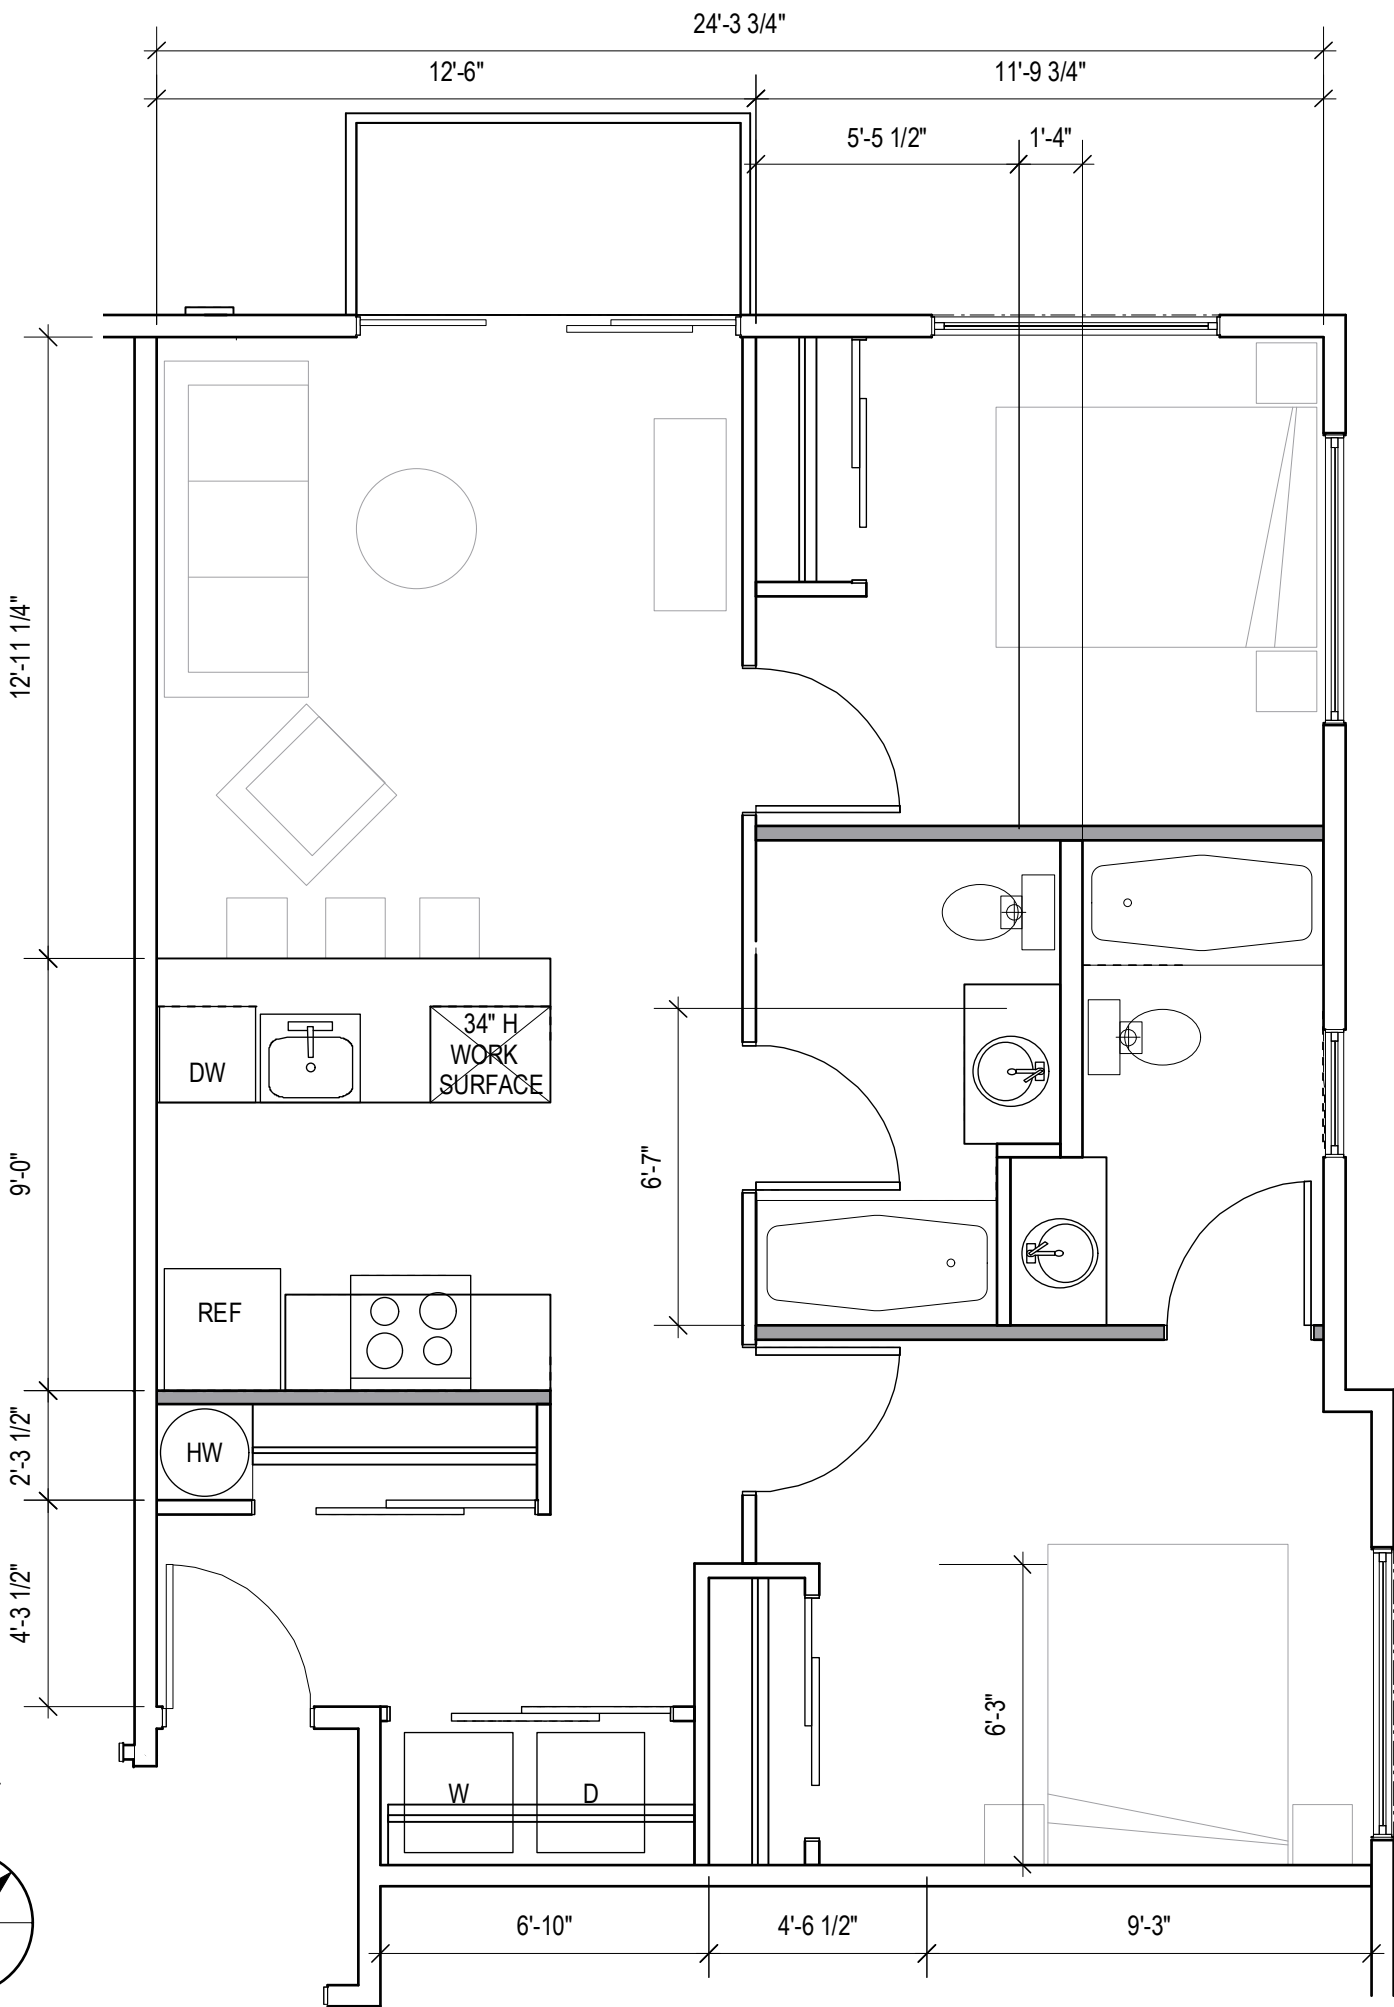

PROJECT NORTH

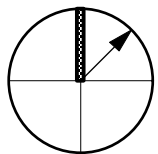

4

Two Bed Unit 2.2 ADA Type A Plan Unit 212



SCALE: 1/4" = 1'-0"

768 SF Unit: 2-101

24'-3 3/4"

12'-6"

2'-3 1/2"

9'-6 1/4"

12'-11 1/4"

10'-2 1/2"

8'-2 1/2"

3'-0"

9'-0"

10'-4 3/4"

DW

34" H WORK-SURFACE

REF

HW

31'-9 3/4"


2'-3 1/2"

4'-3 1/2"

11'-2 1/2"

7'-5"

PROJECT NORTH

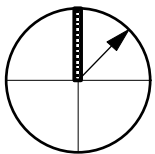


W

D

Unit 312, 412 & 512

1

Two Bed Unit 2.1 Type 1 Plan

 

768 SF Units: 2-201 TO 2-401