


Railroad Avenue

Laurel Street

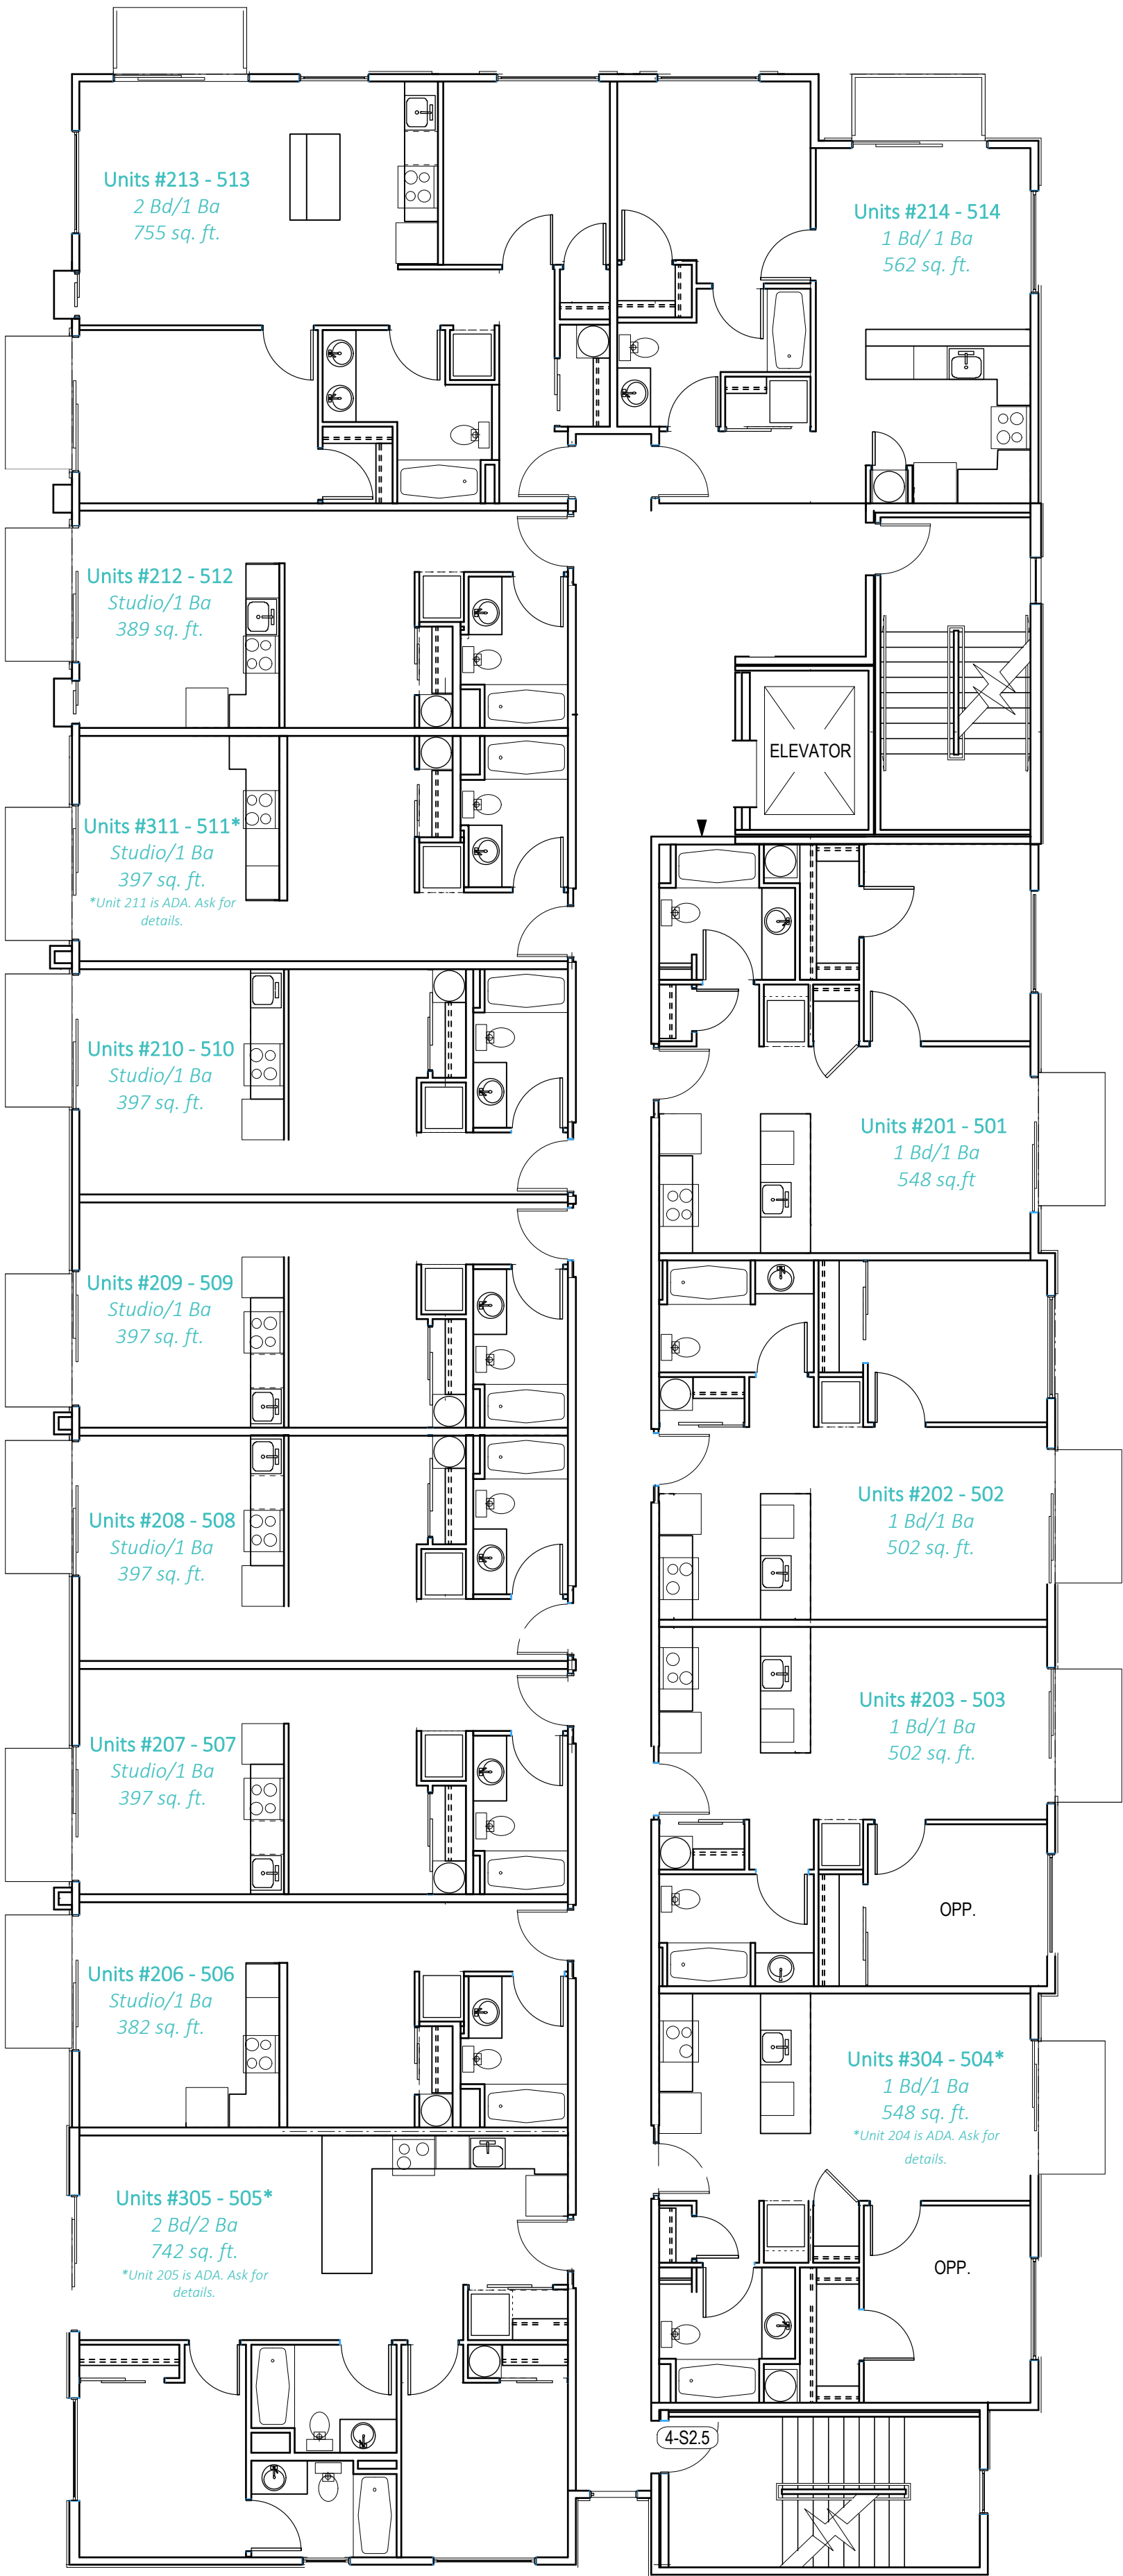


1

Typical Apartment Level Plan




SCALE: 1/8" = 1'-0"


TYPICAL FOR RESIDENTIAL R FLOORS
(LEVELS 3, 4, 5 ,AND 6). R2 (LEVEL 4) SHOWN

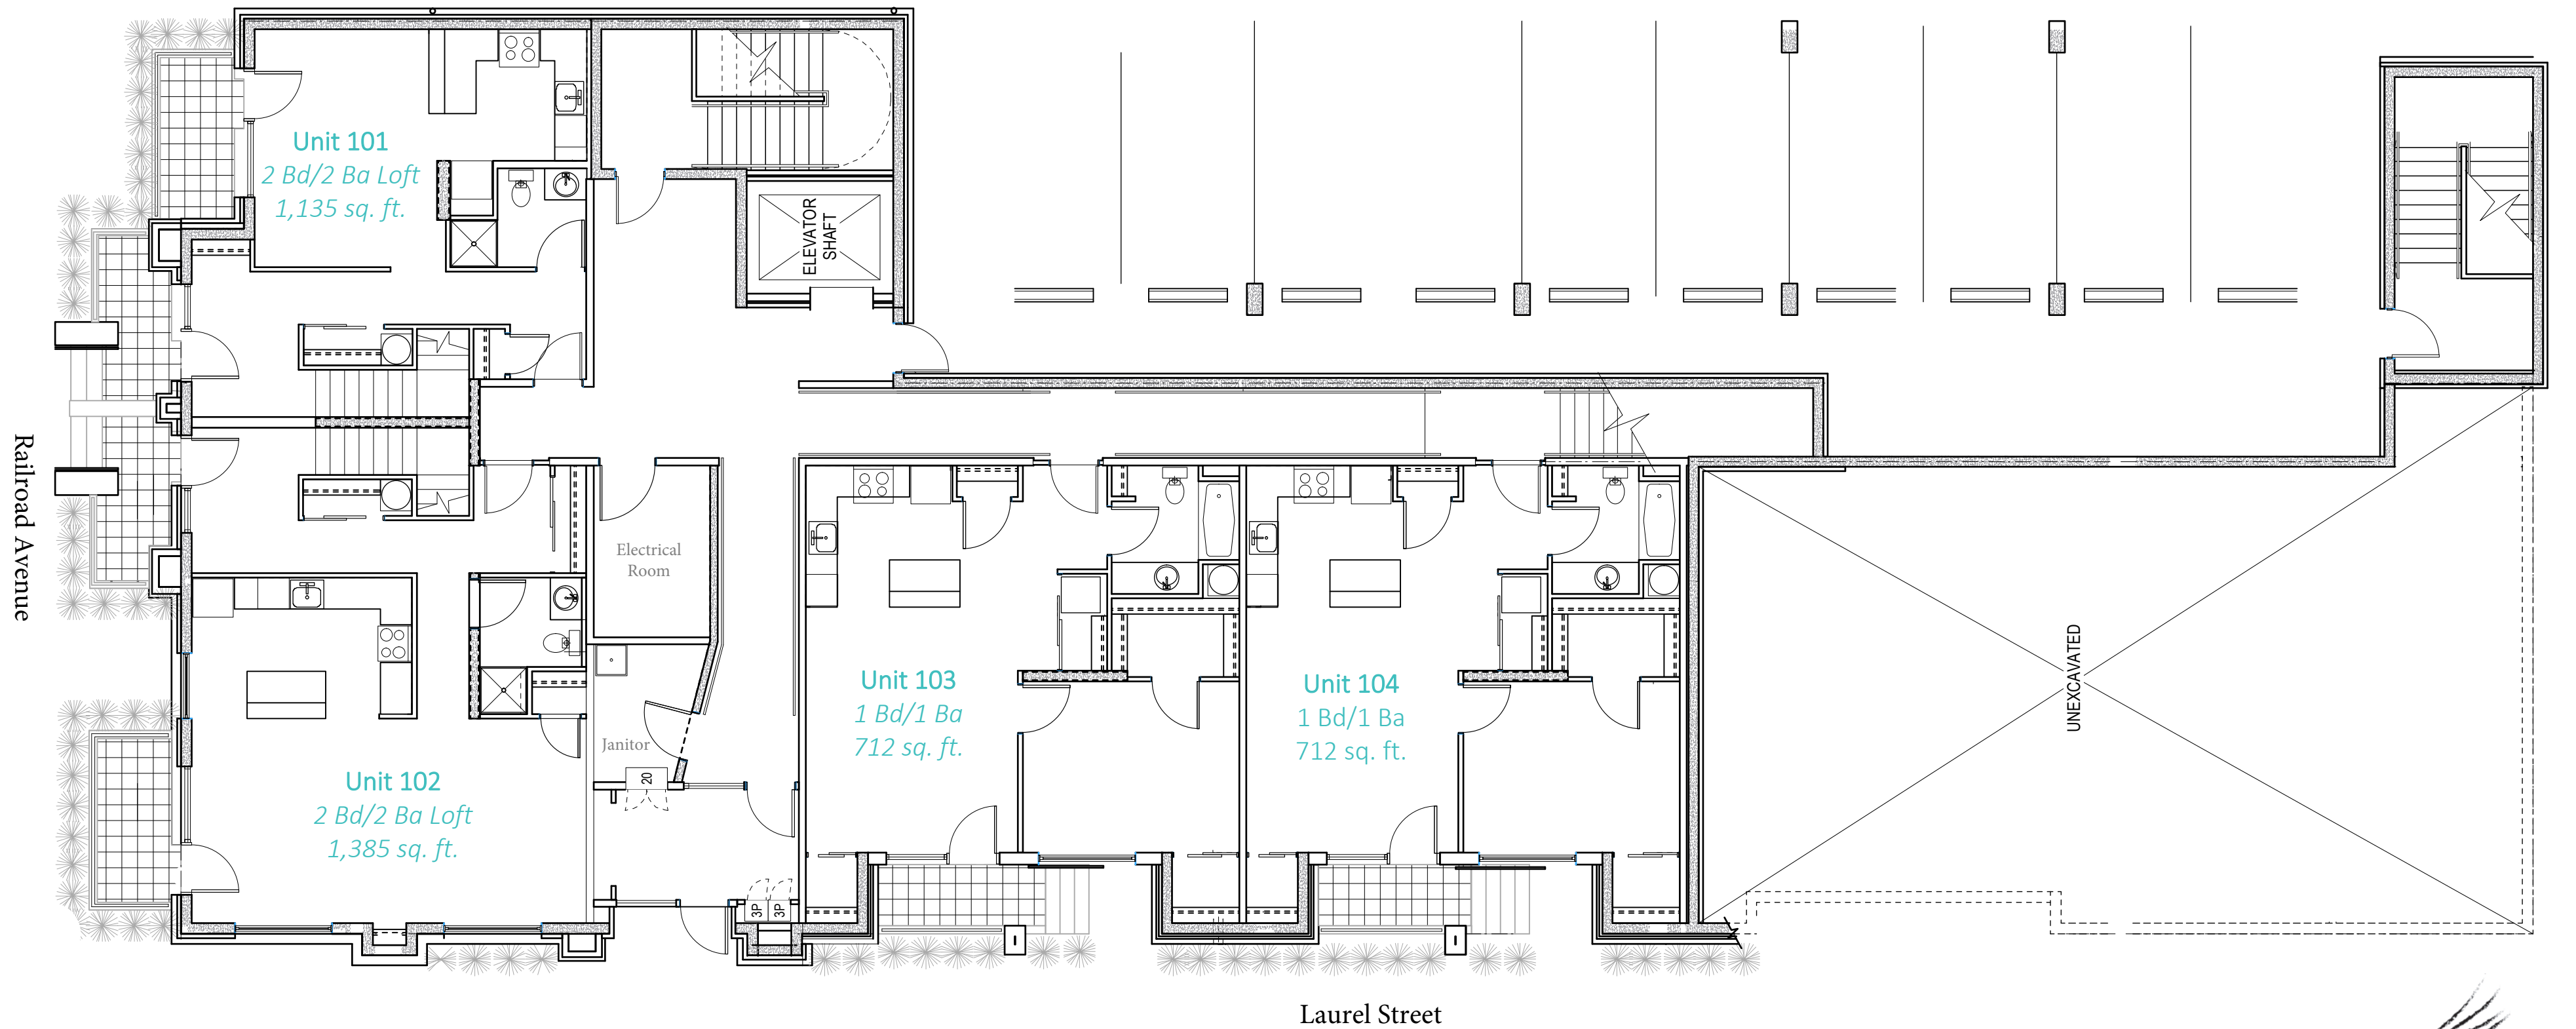


Ground Floor Plan



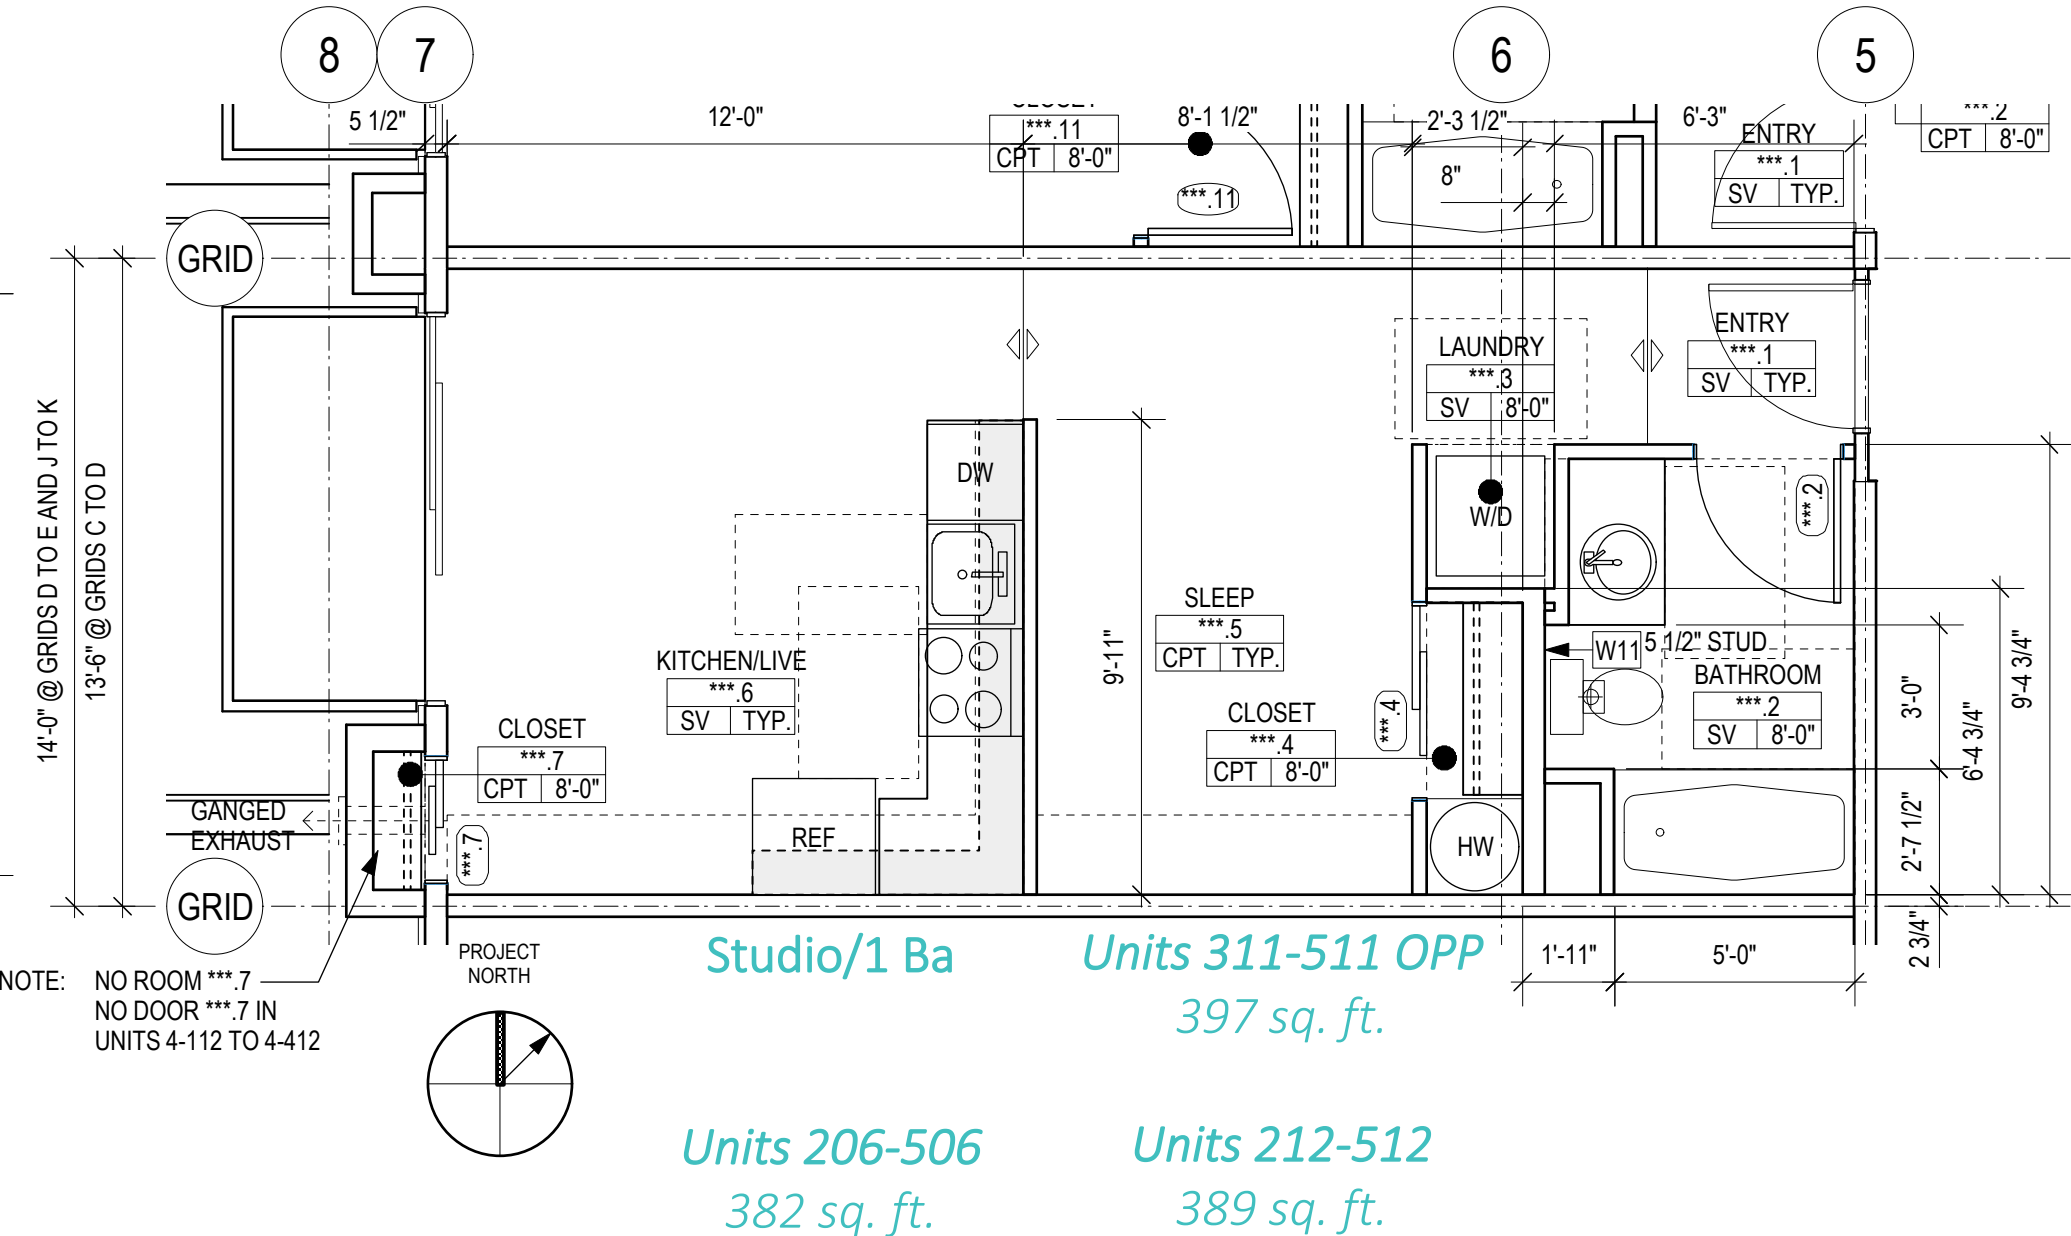


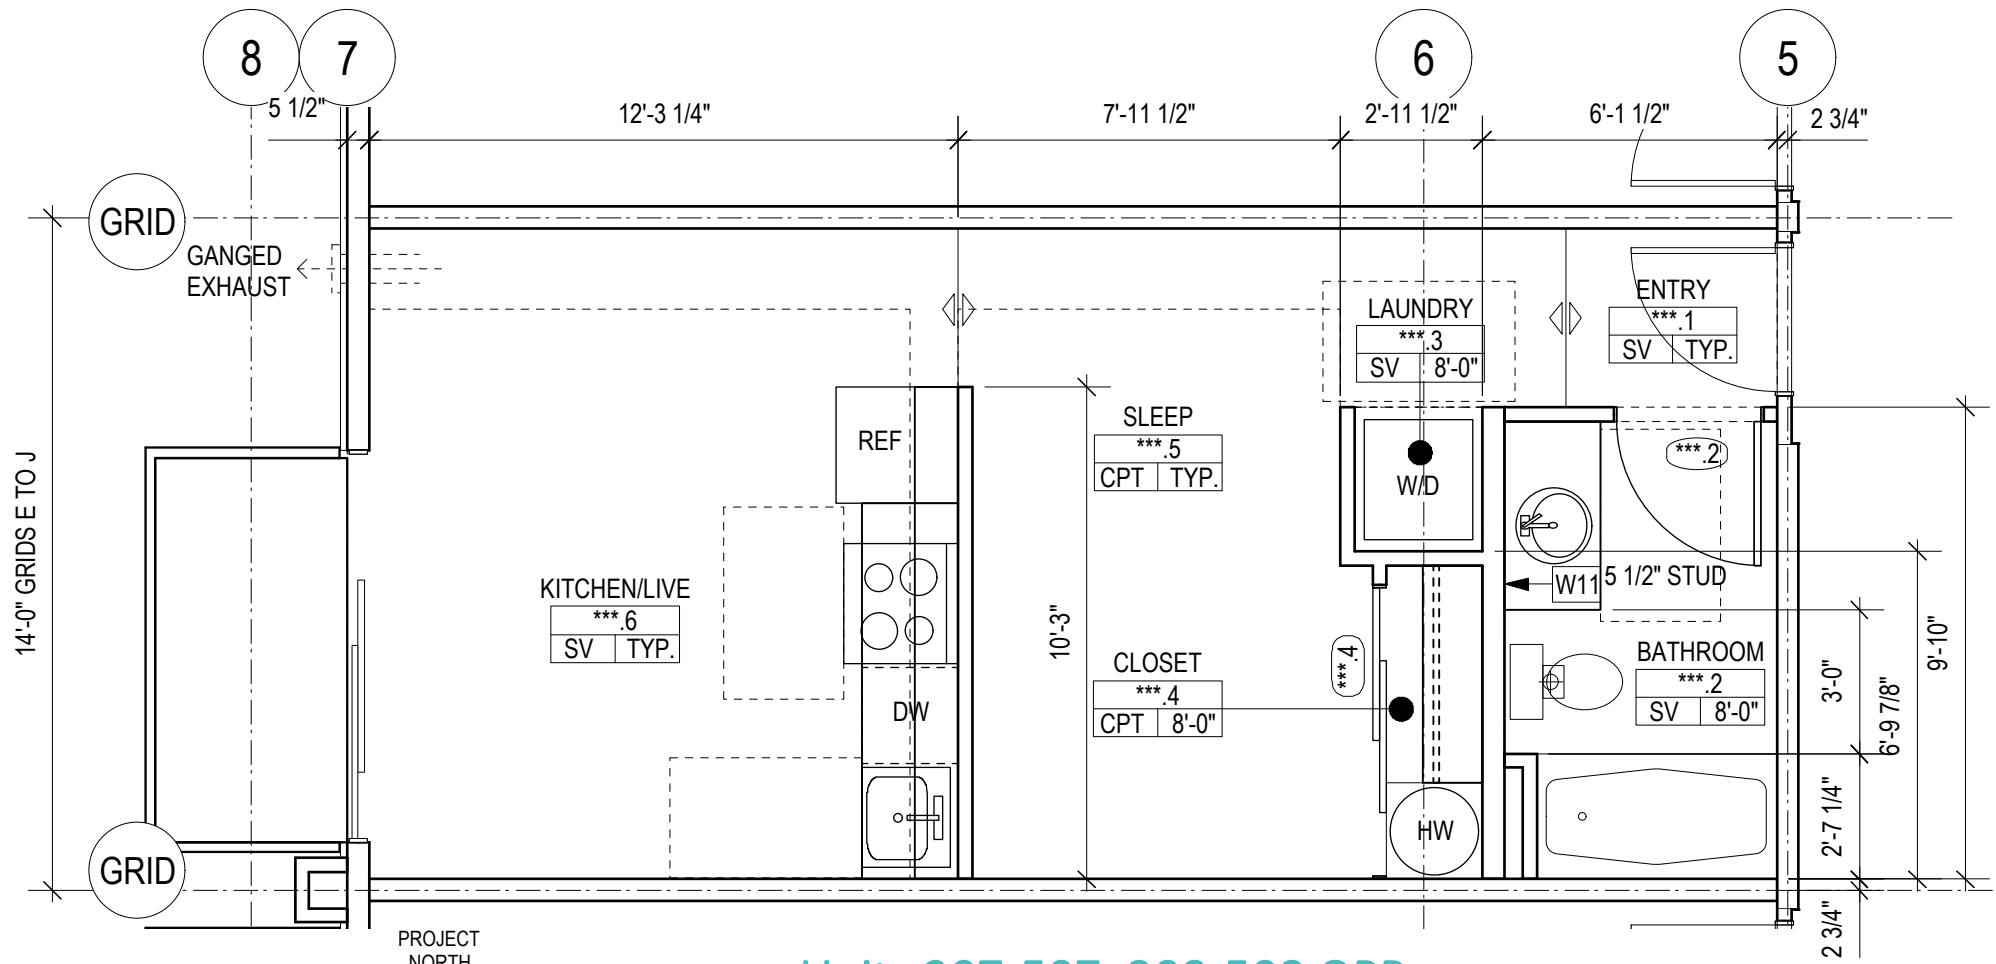


Units 207-507, 208-508 OPP,
209-509, 210-510 OPP
Studio/1 Ba
397 sq. ft.

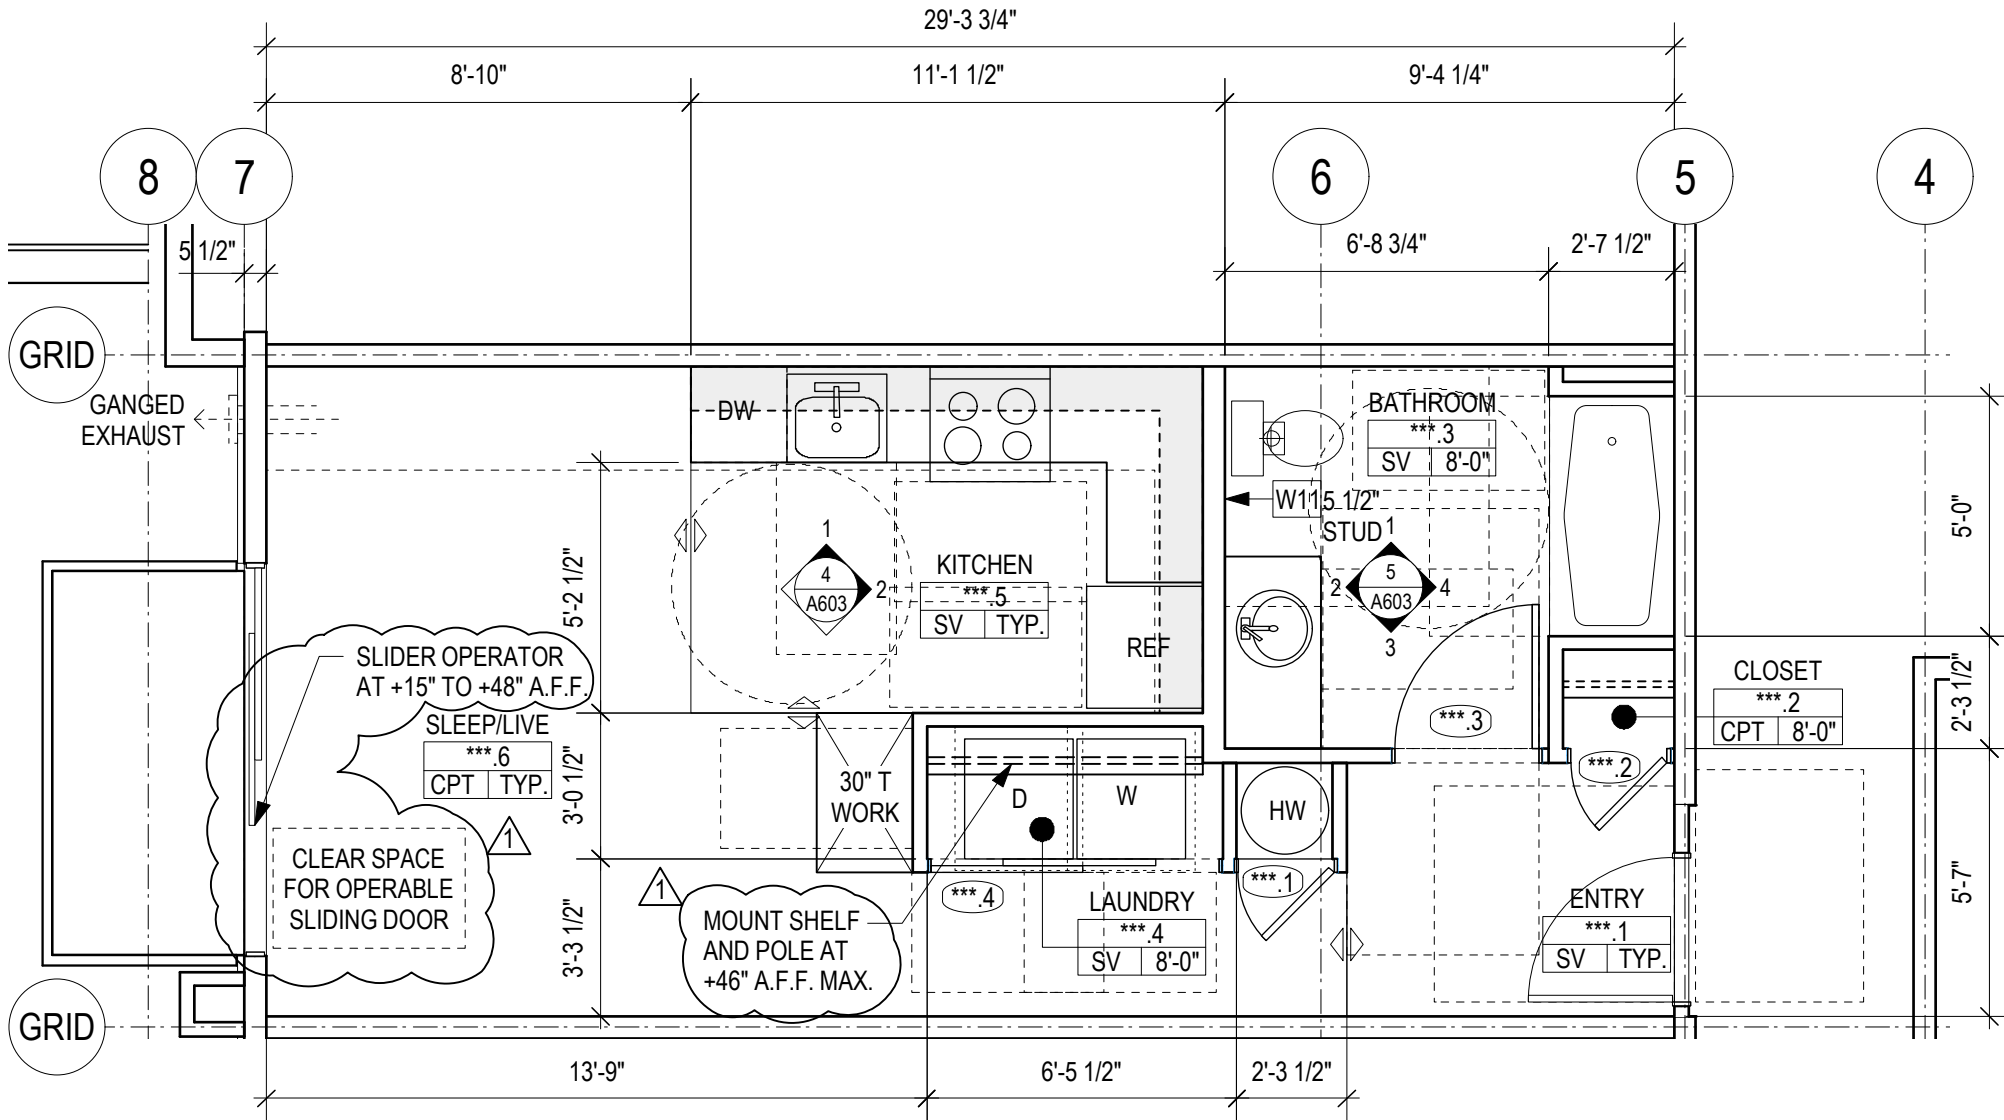

PROJECT
NORTH


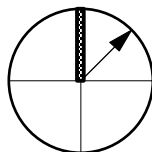


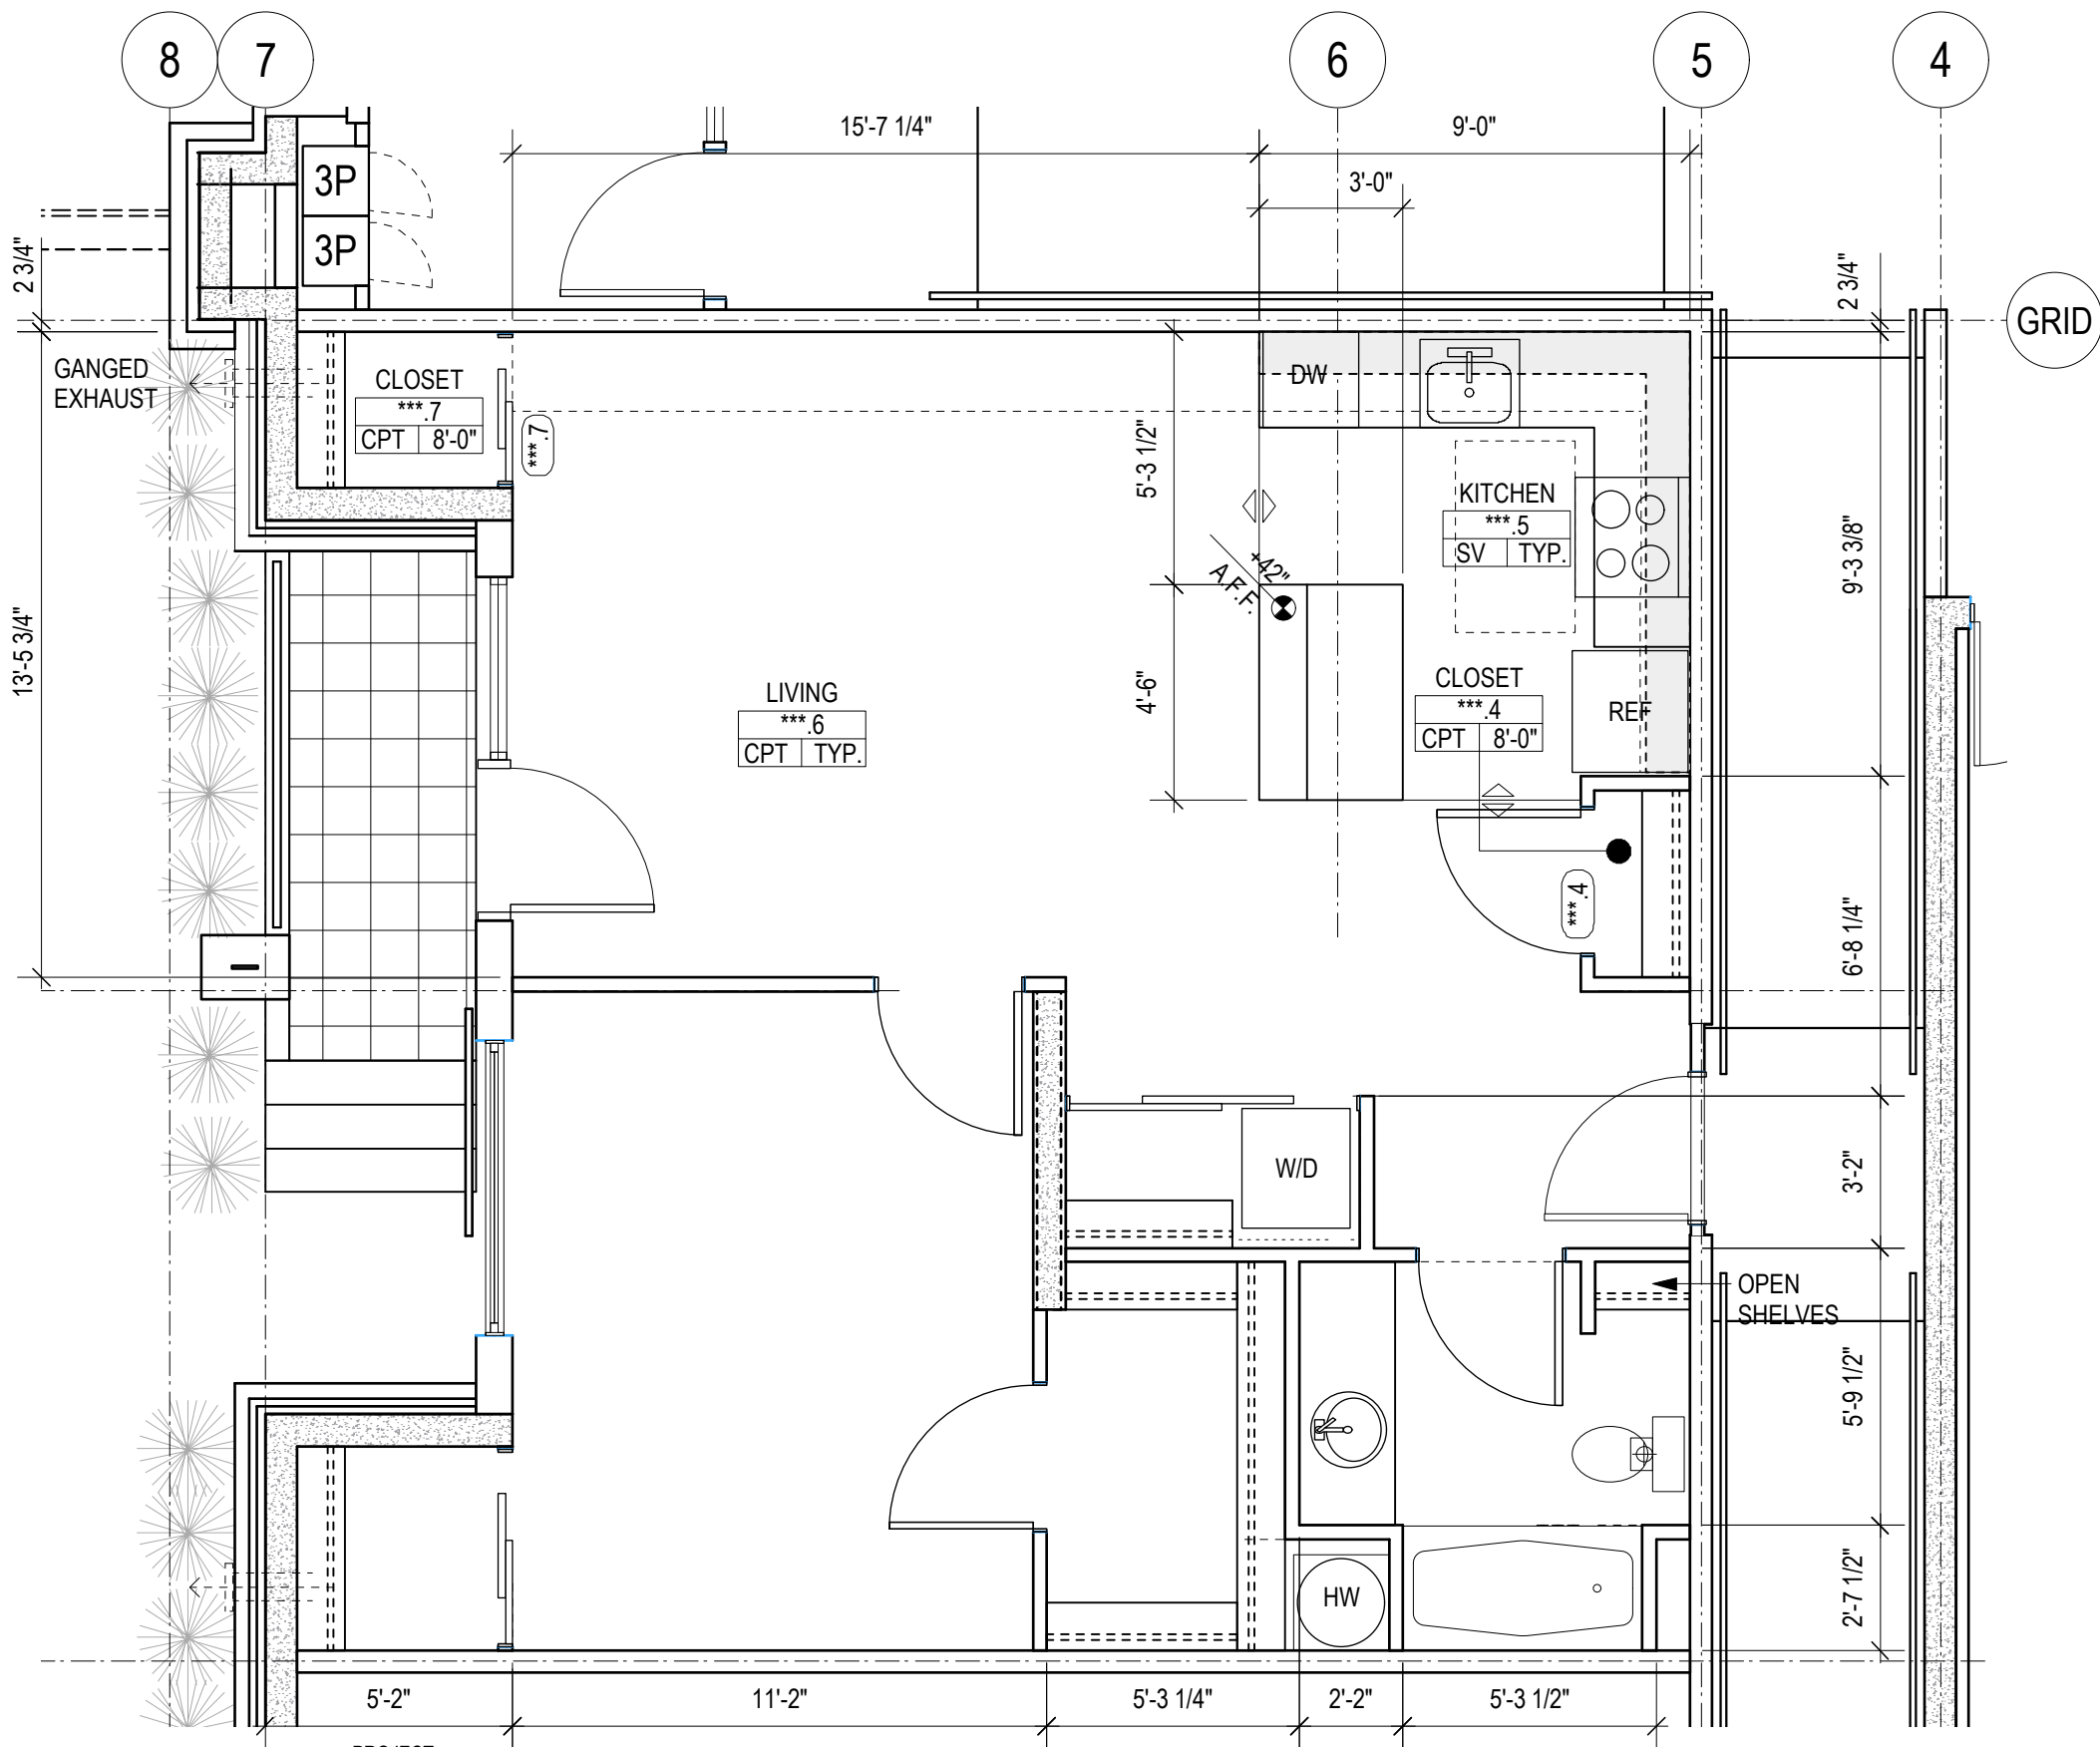

Units 103 & 104

1 Bd/1Ba



712 sq. ft.

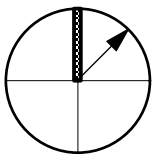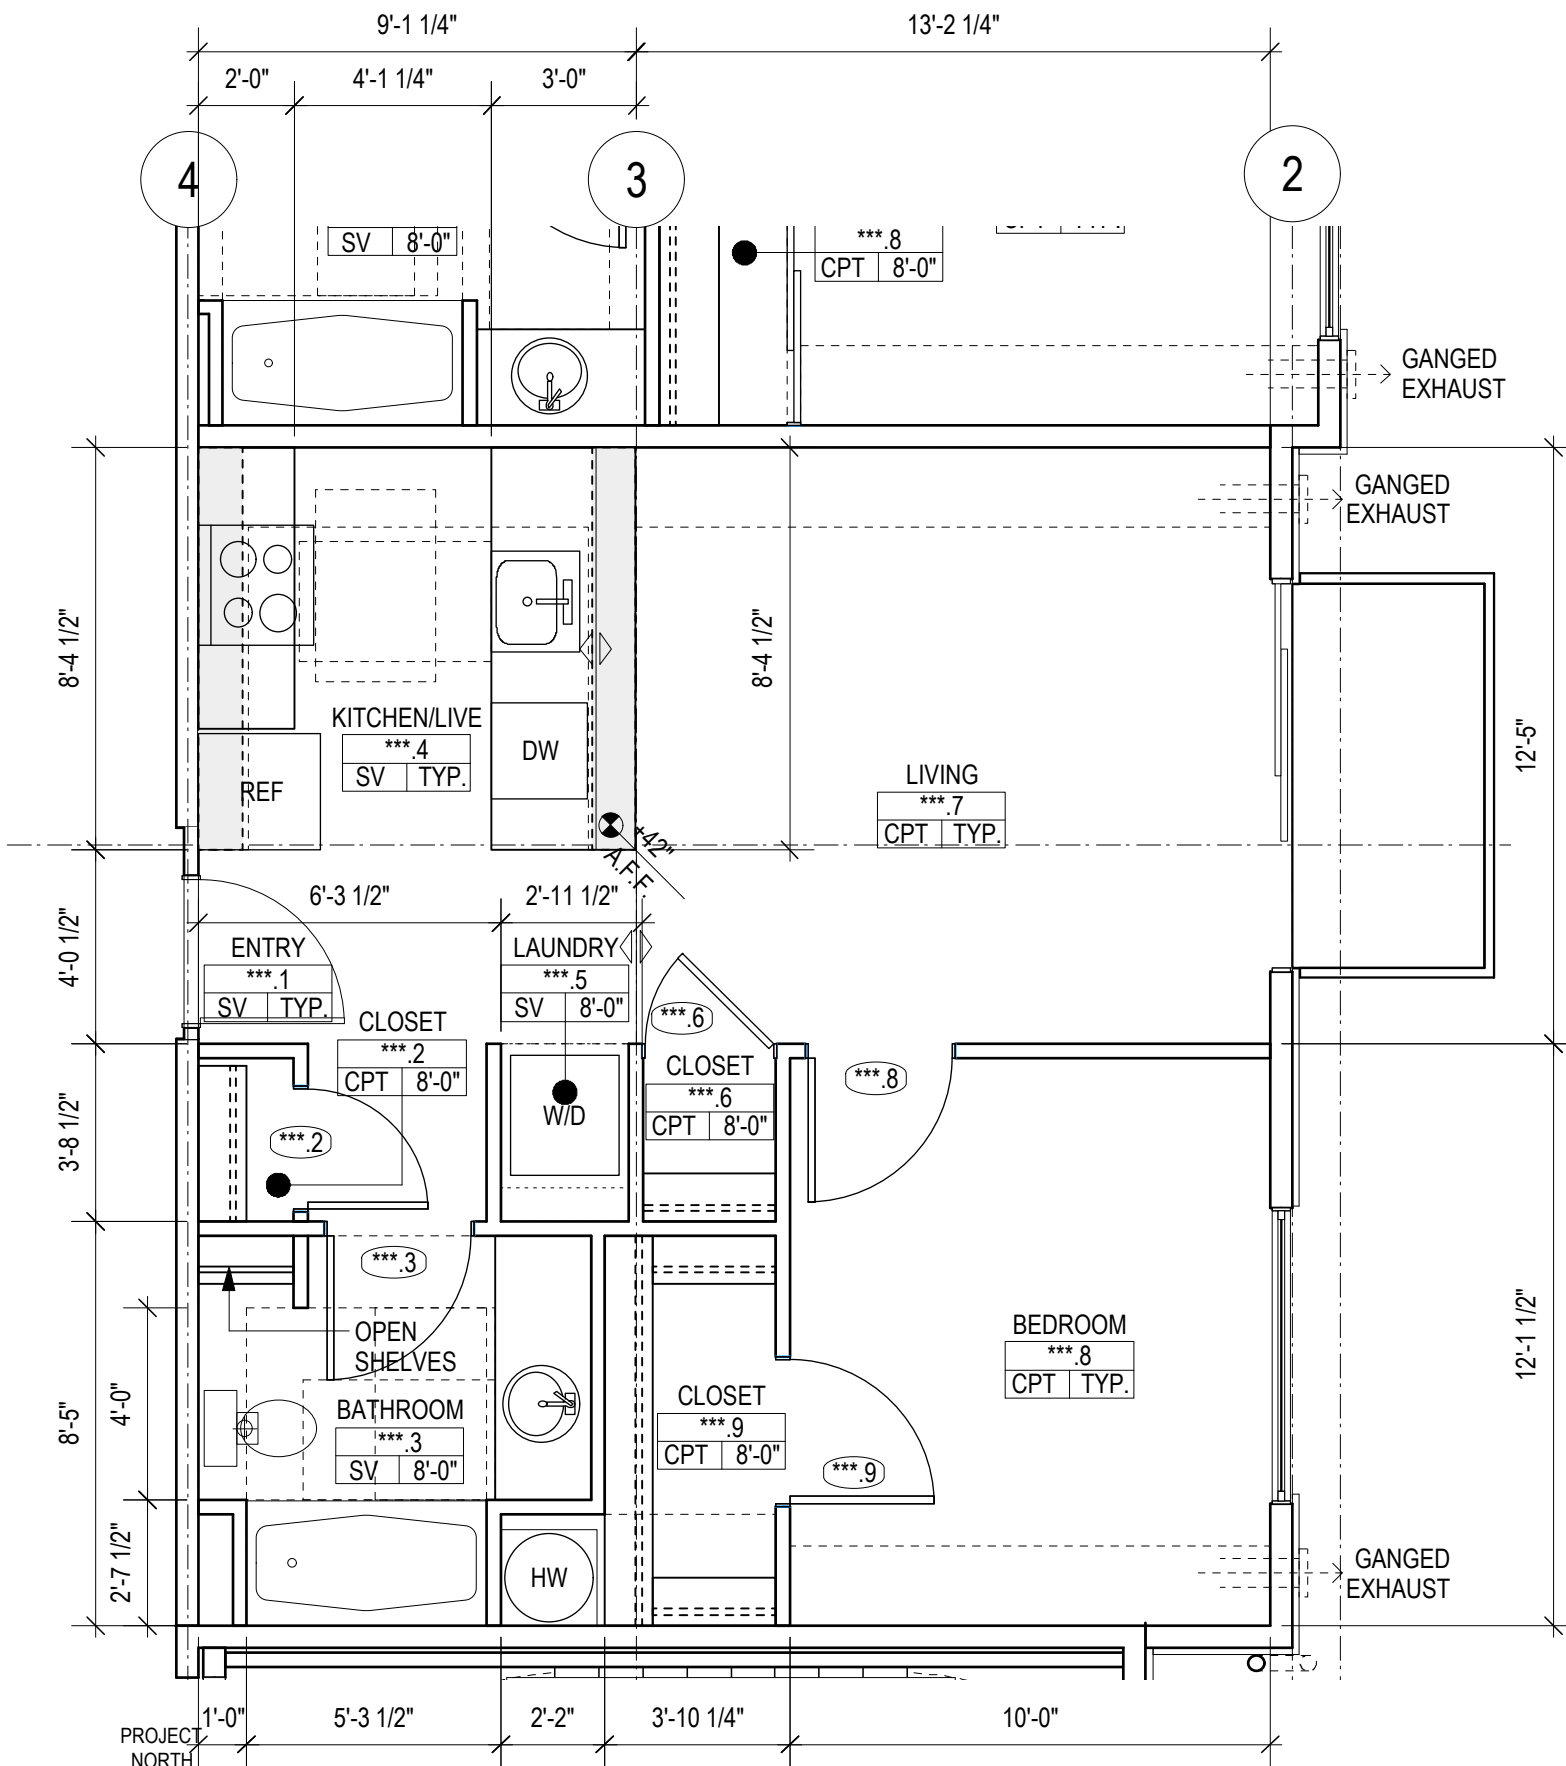

Units 201-501 Opposite, 304-504

1 Bd/1 Ba


548 sq. ft.

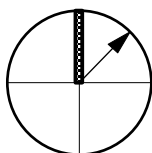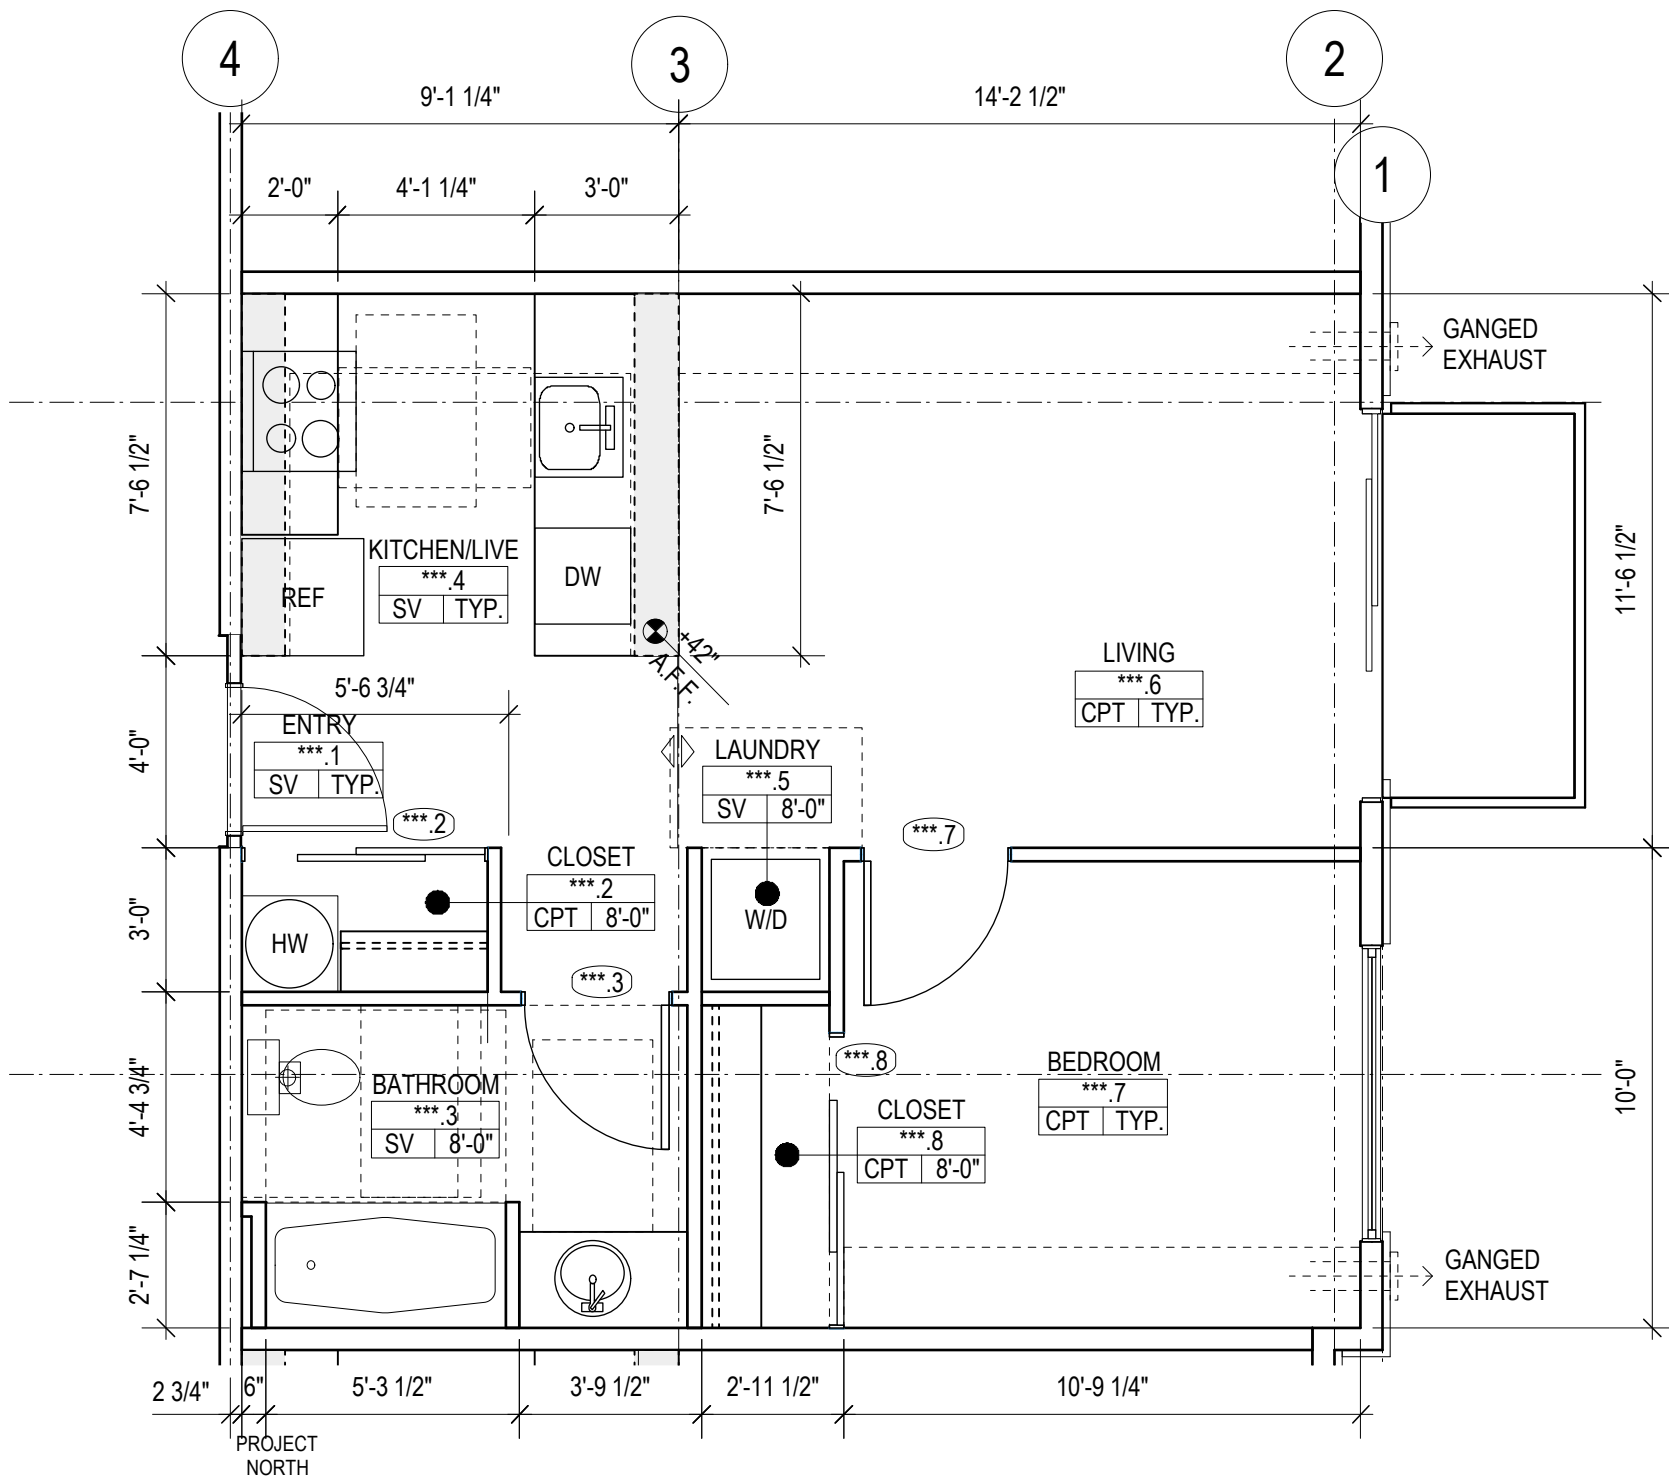


Units 202-502 OPP, 203-503



1 Bd/1 Ba



502 sq. ft.

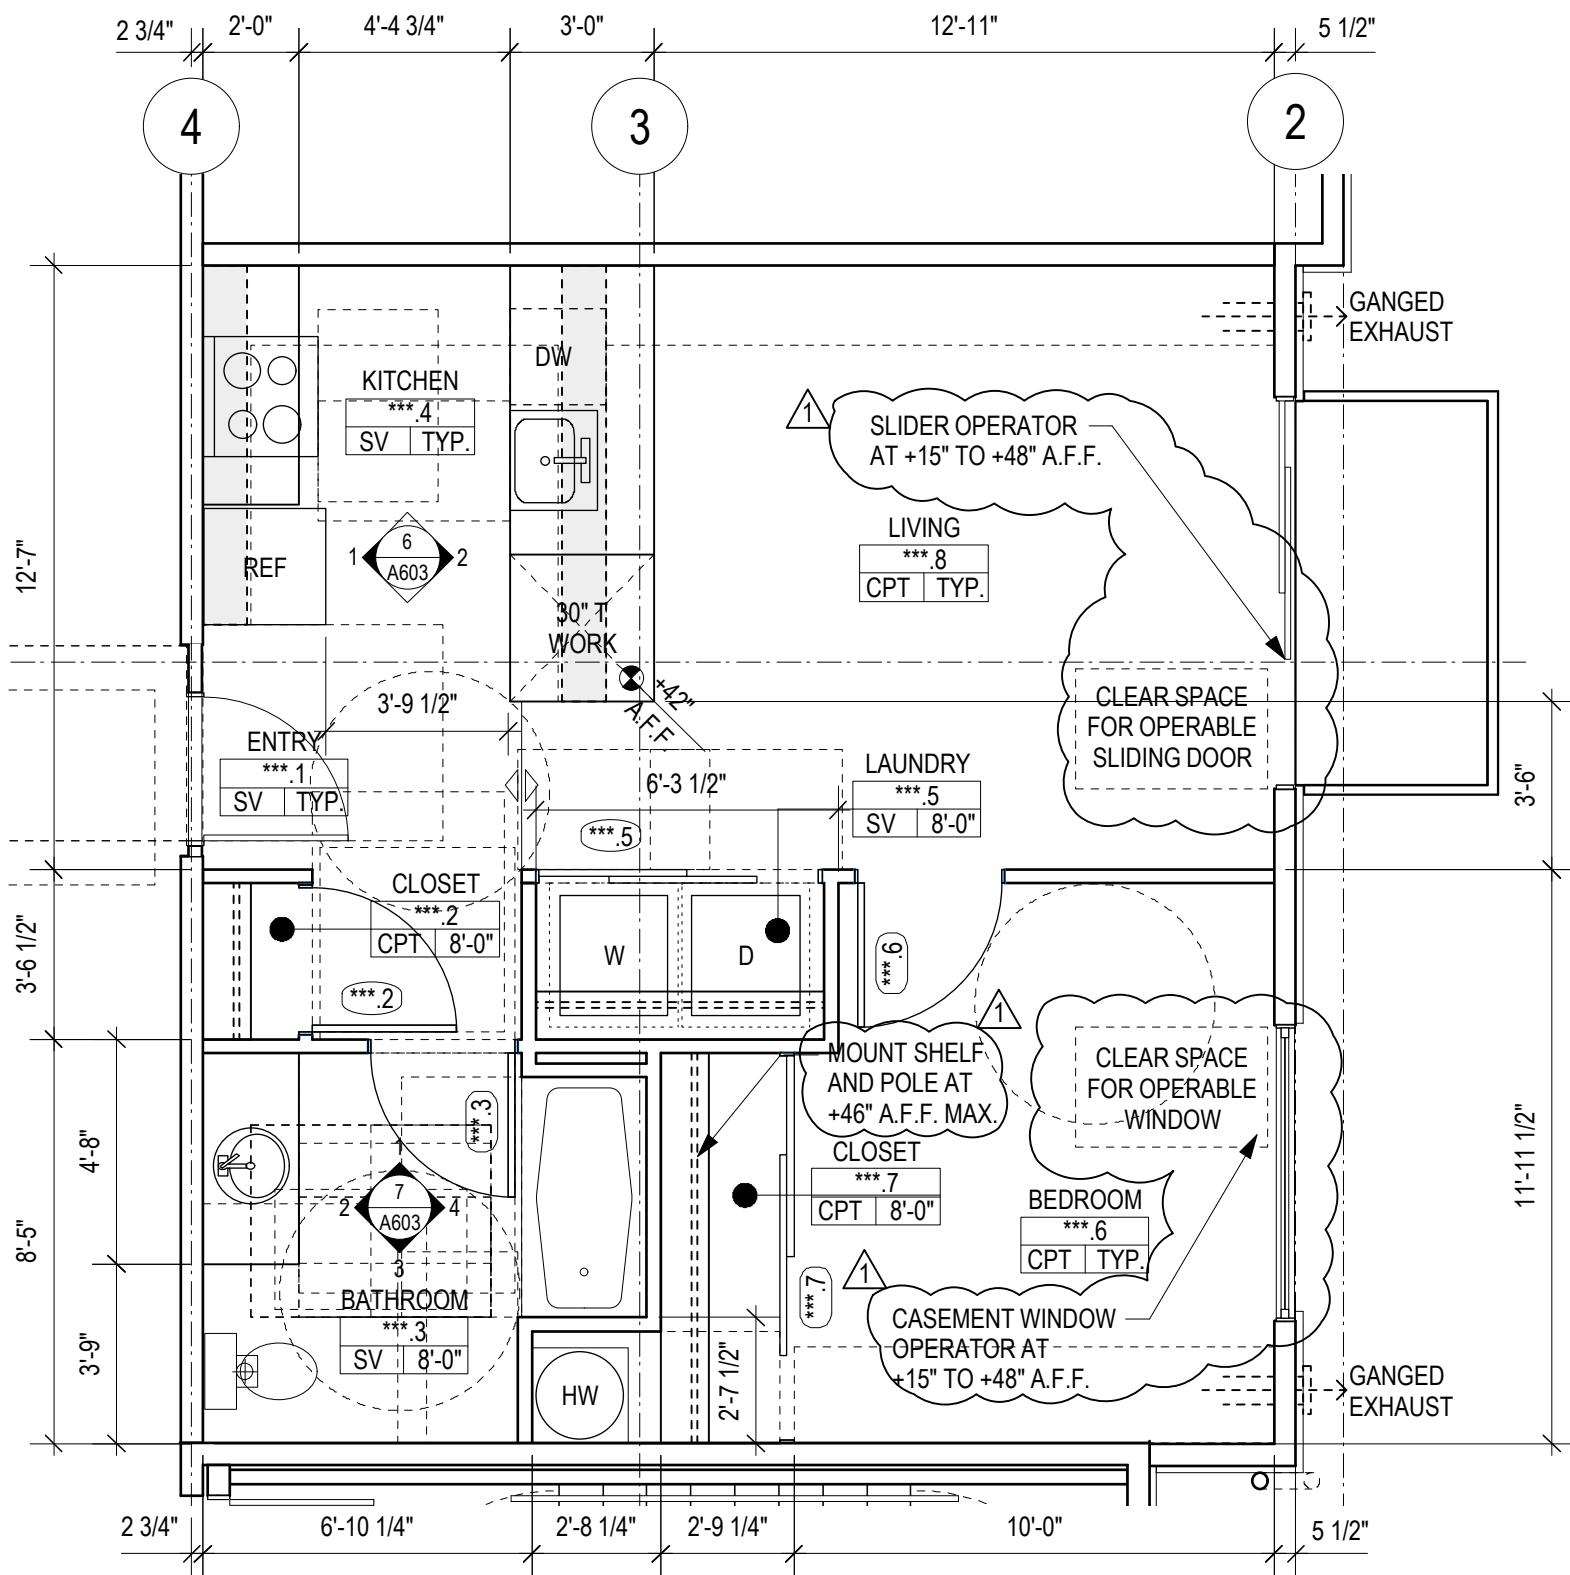

PROJECT
NORTH


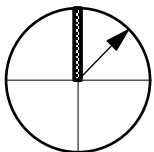


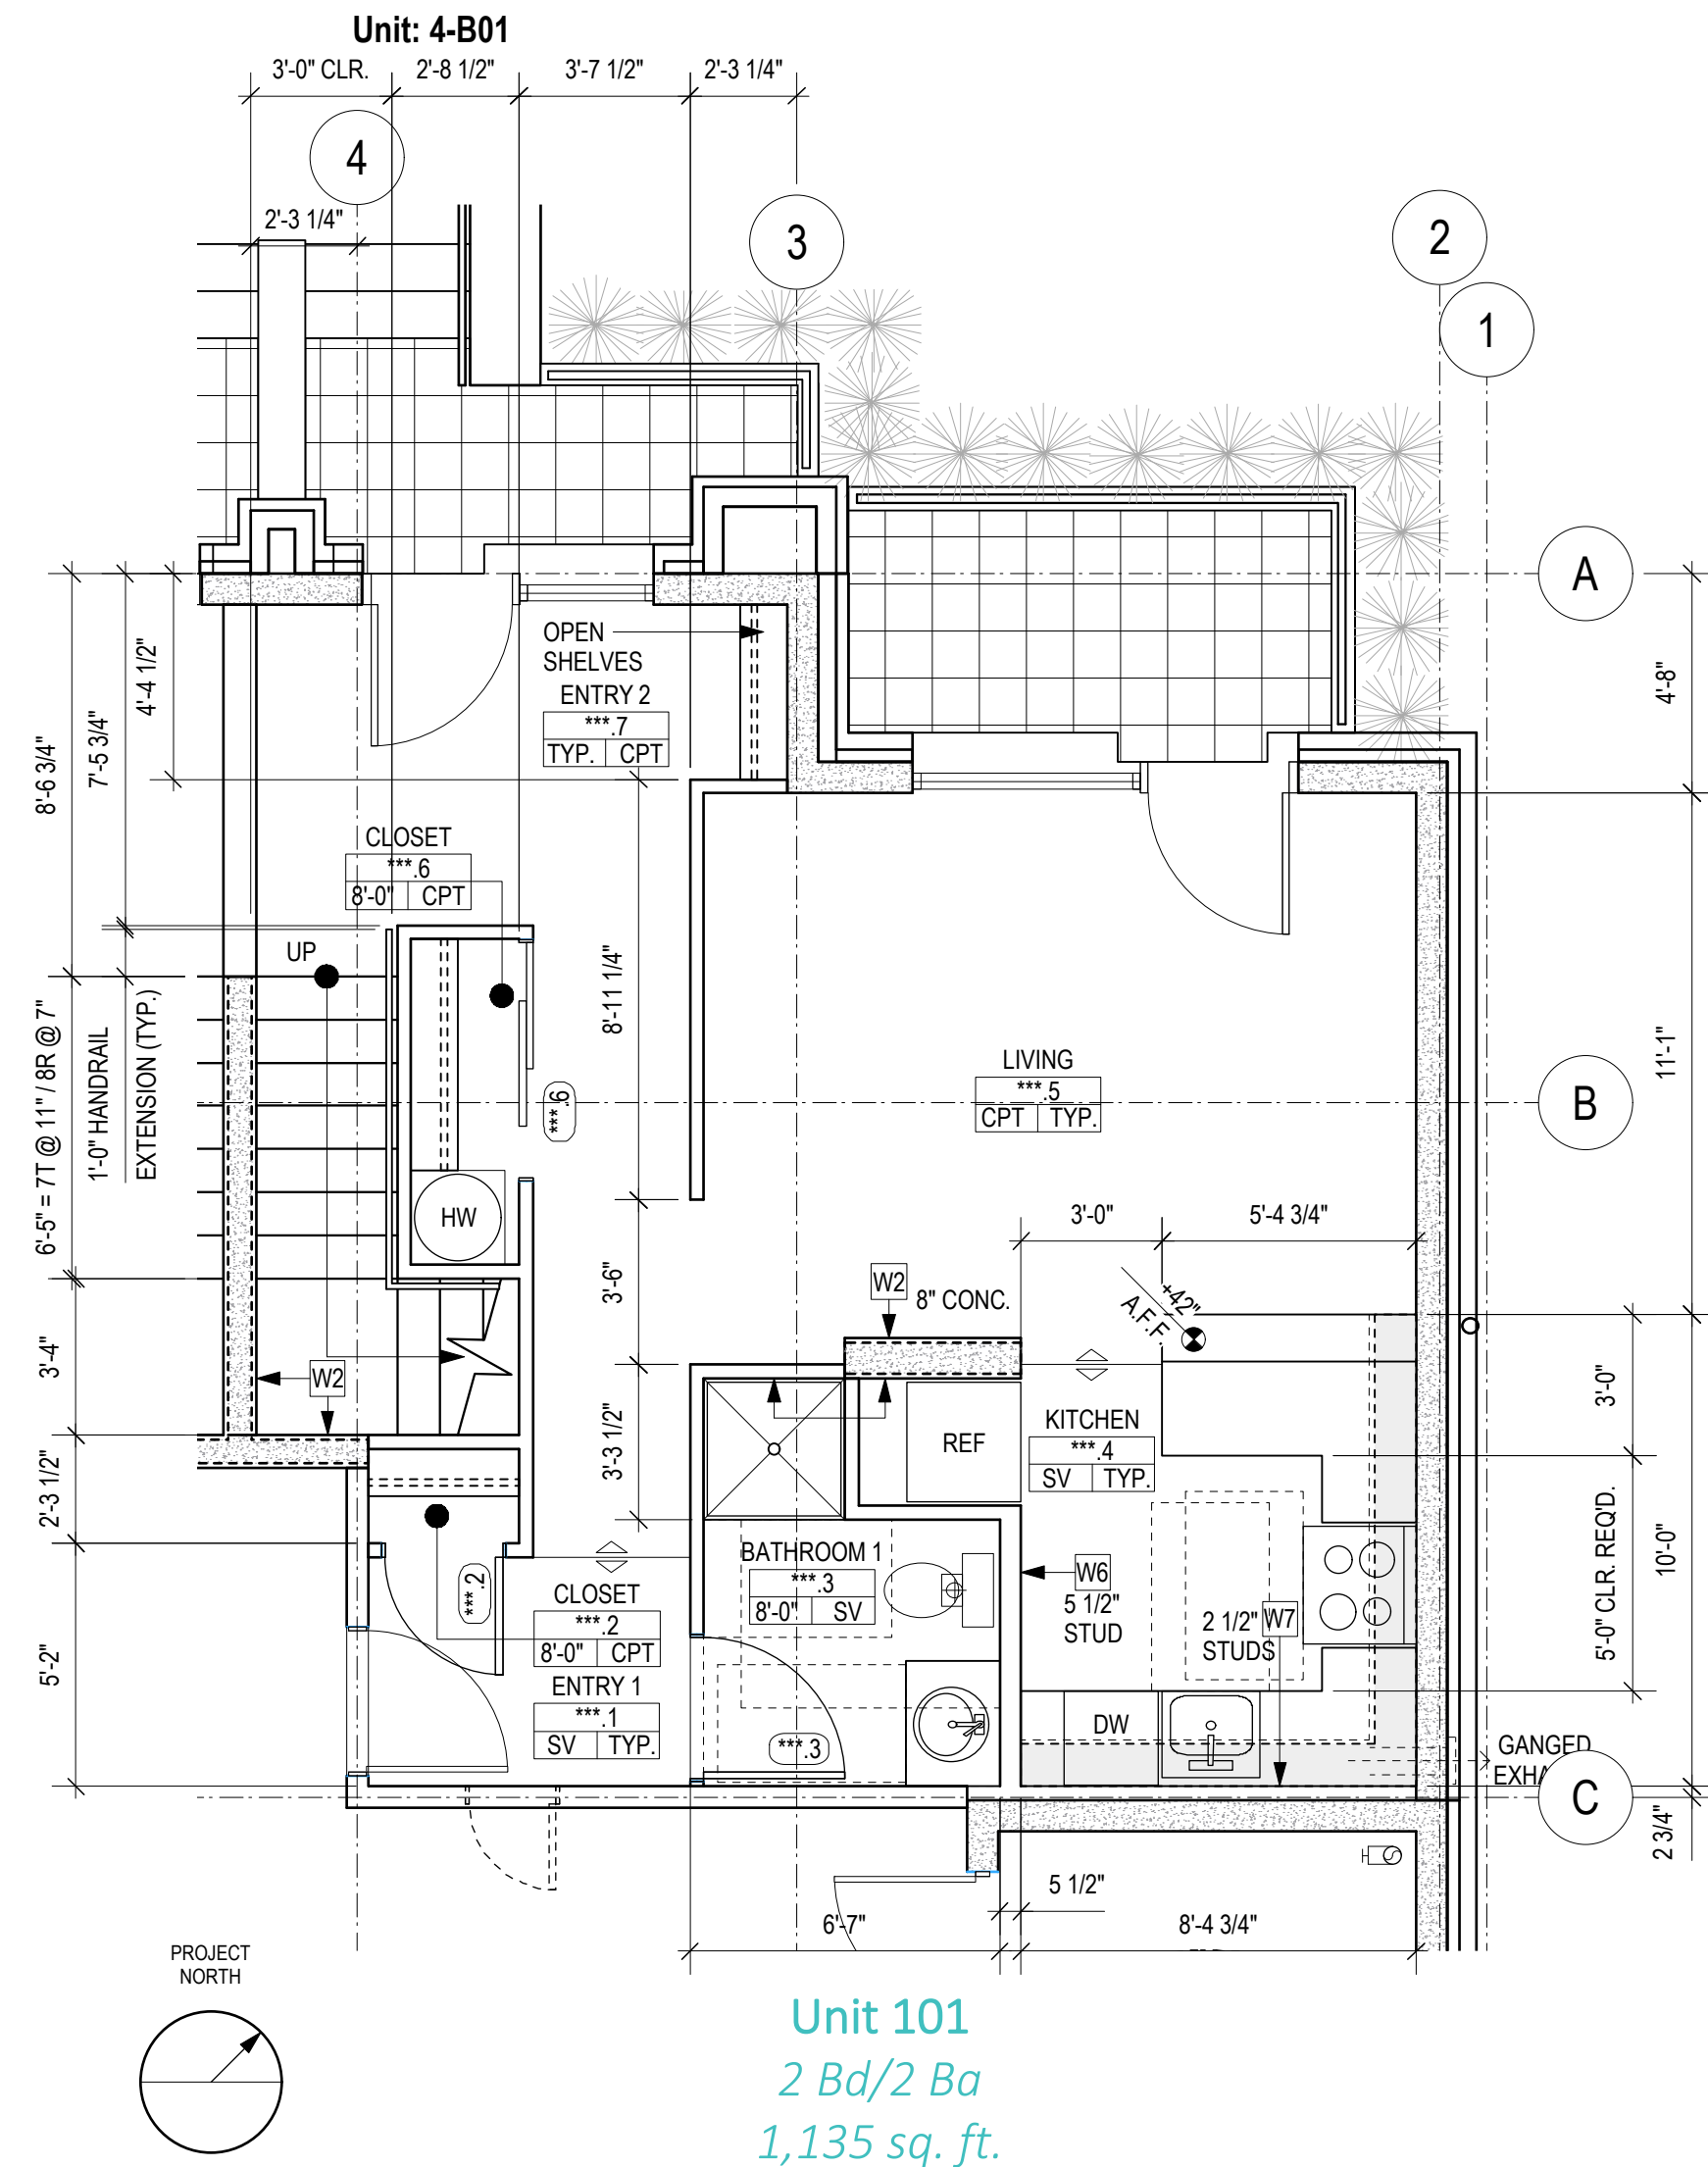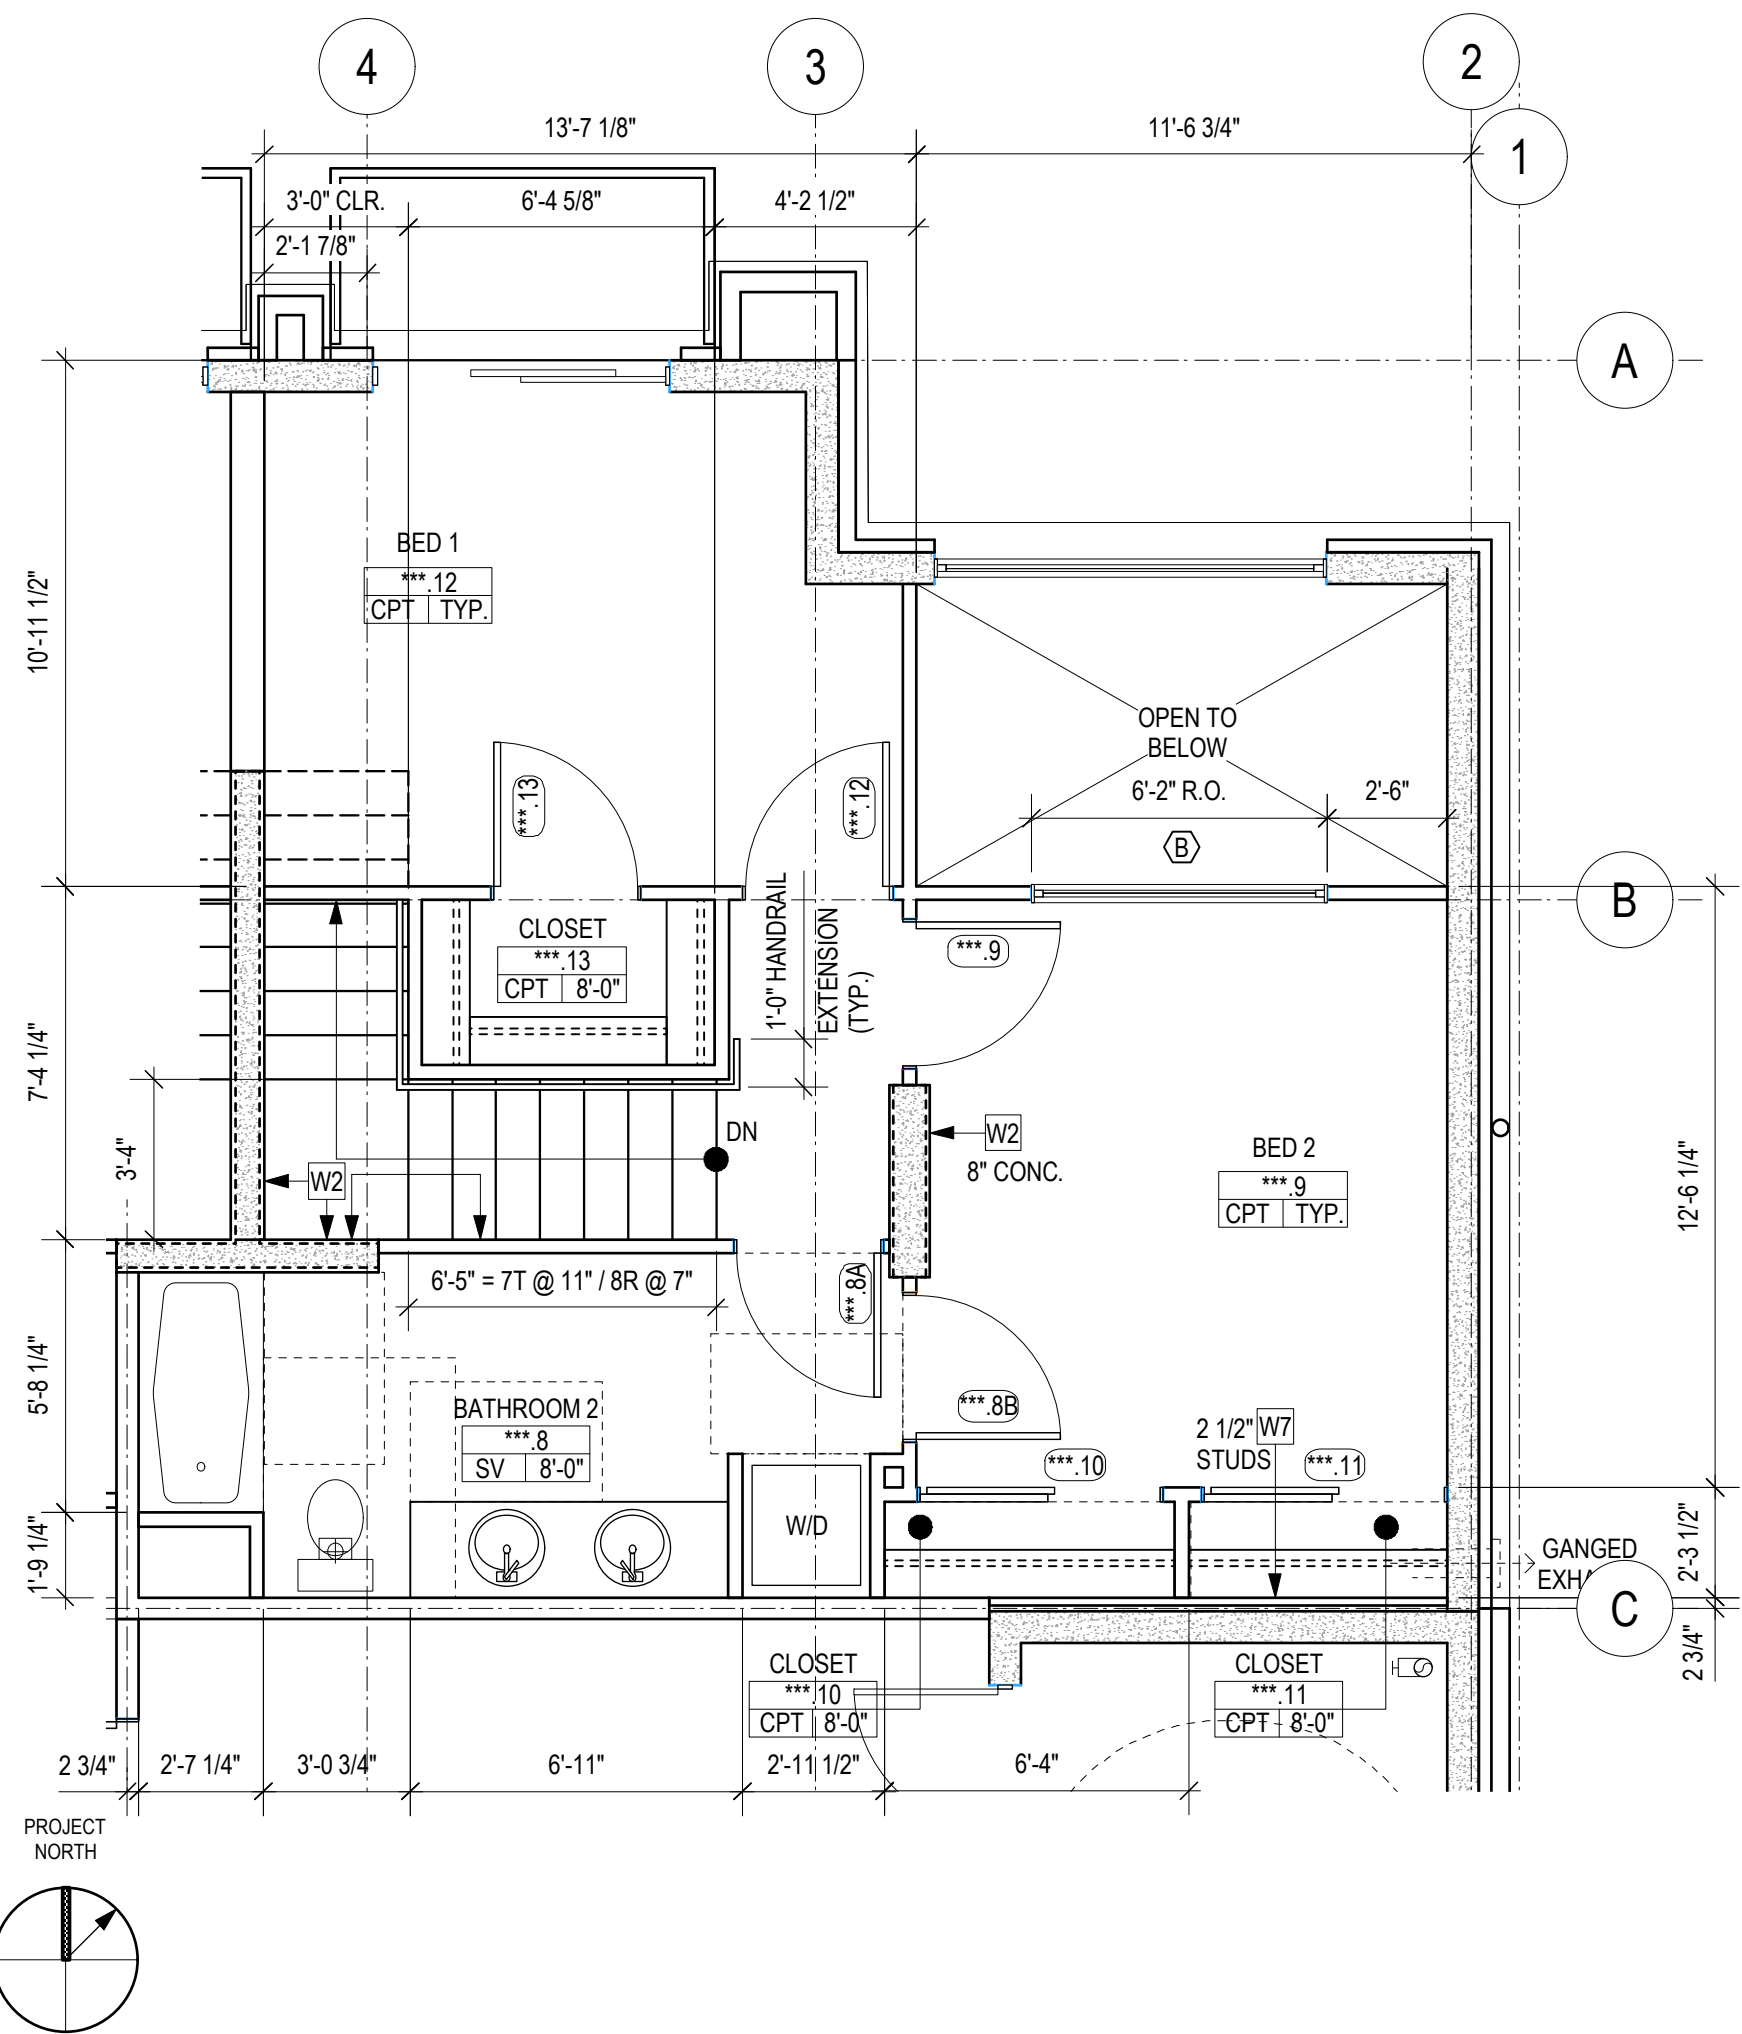

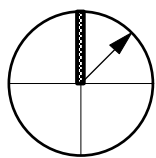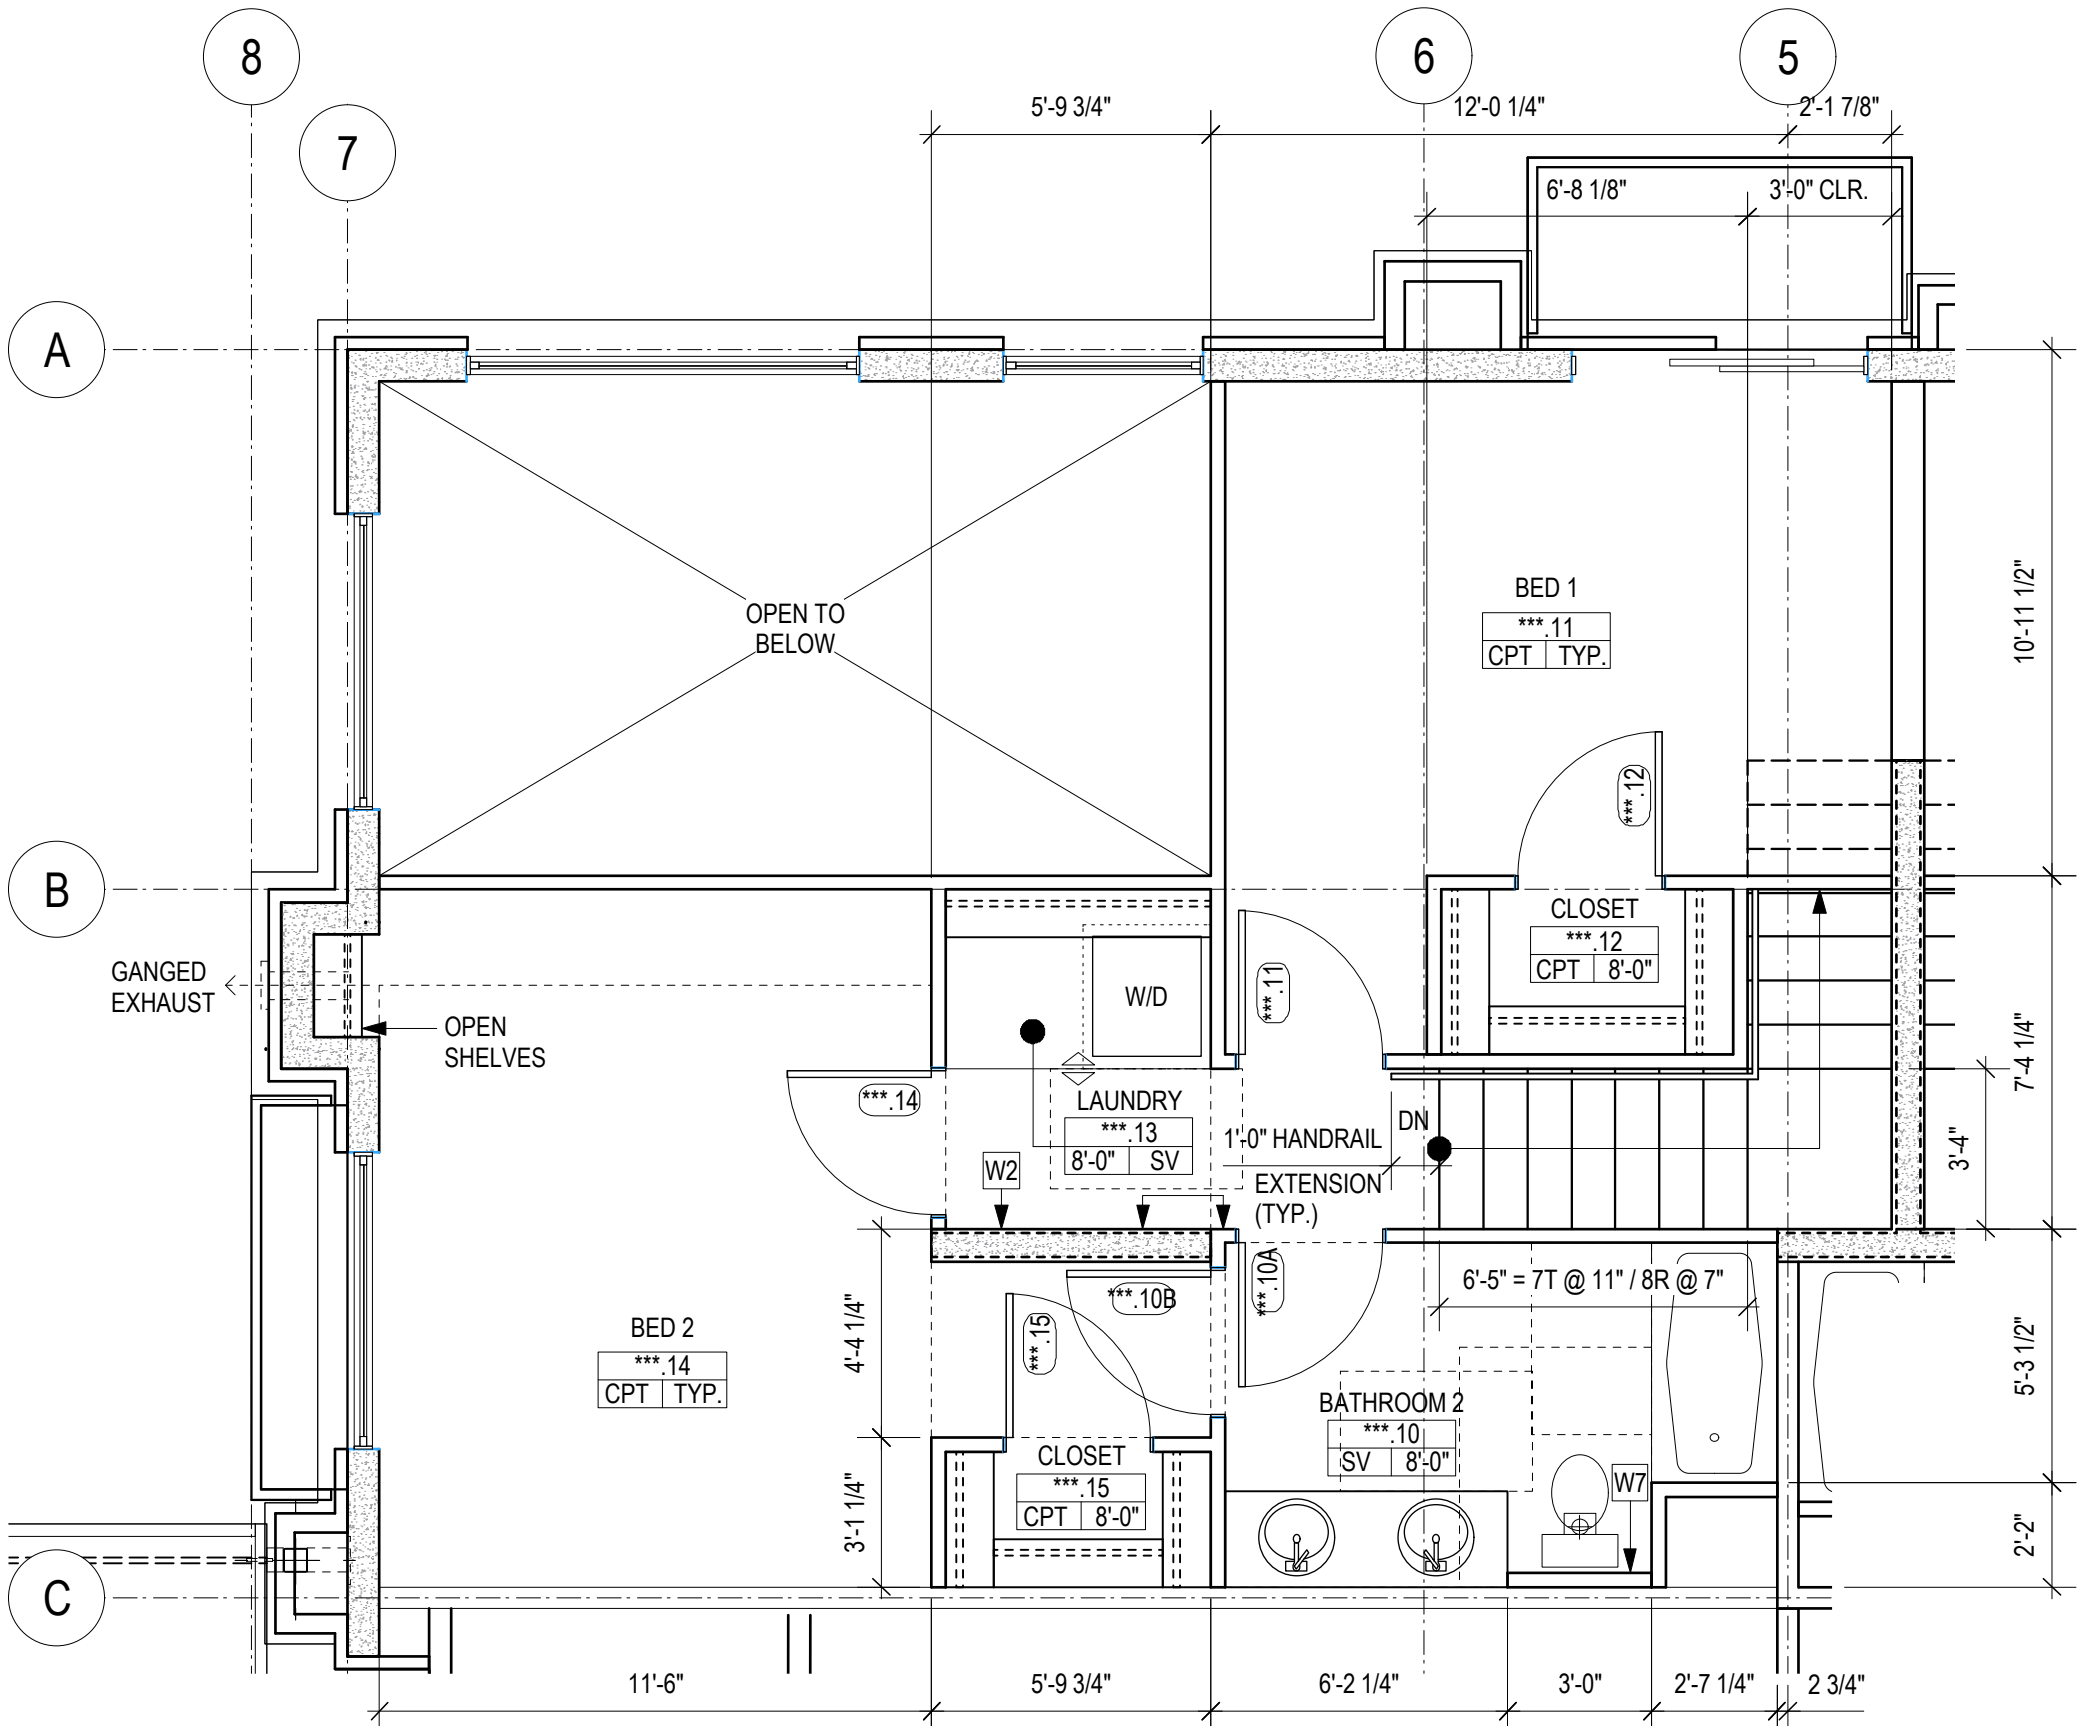


5

Two Bed Walk-up Unit B4 - 2.2 Loft Level Plan

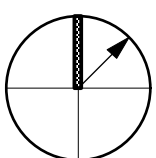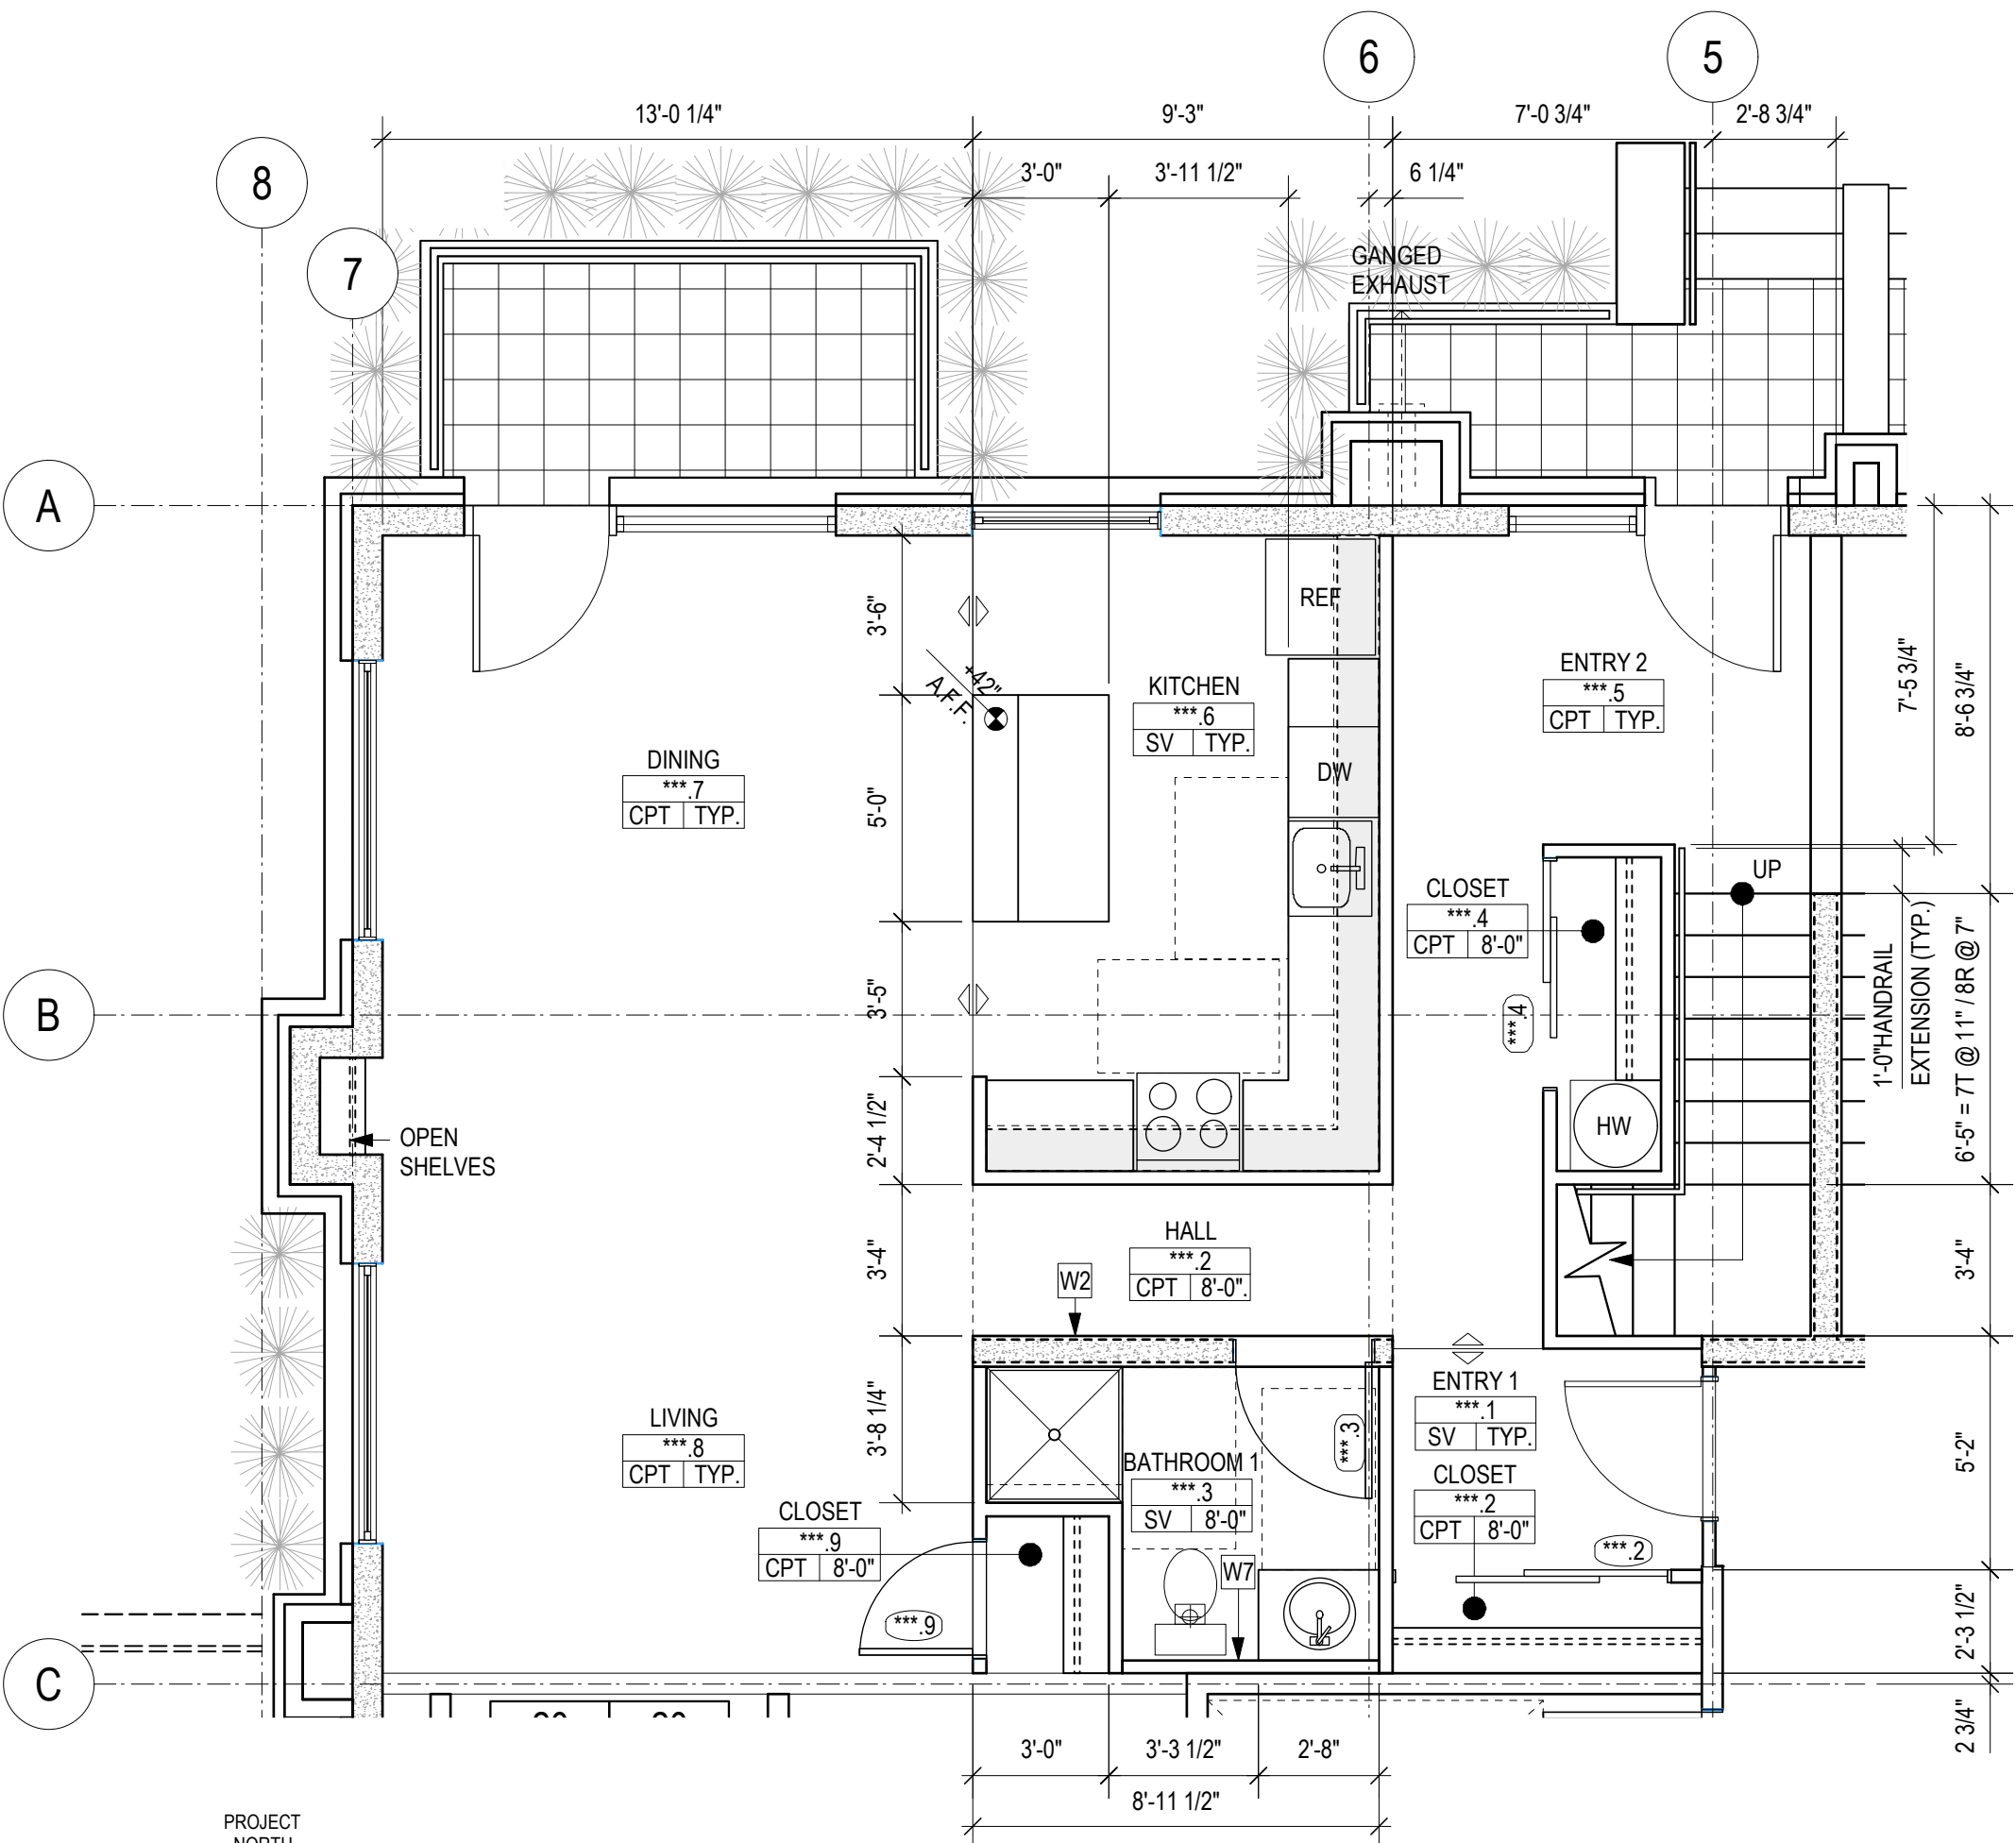

Unit 102
2 Bd/2 Ba
1,385 sq. ft.

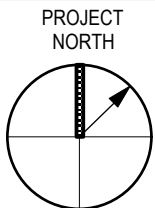

Unit 205 ADA
2 Bd/2 Ba
742 sq. ft.

